


LEGEND & GENERAL INFORMATION

- GROUND / FLOOR LEVEL INDICATOR
- SECTION LINE INDICATOR
- REVISION BOX INDICATOR
- LEVEL INDICATOR
- SITE NOTICE LOCATION
- SITE BOUNDARY LINE
- EXISTING TREE
- NEW TREES

CONTRACTOR TO CHECK AND VERIFY ALL BUILDING AND SITE DIMENSIONS, LEVELS AND SLOPE INVERT LEVELS AT CONNECTION POINTS BEFORE WORK STARTS.
DRAWINGS TO BE READ IN CONJUNCTION WITH CIVIL & STRUCTURAL ENGINEERS AND WITH LANDSCAPE ARCHITECTS AND OTHER SPECIALIST DRAWINGS, DETAILS AND SPECIFICATIONS.

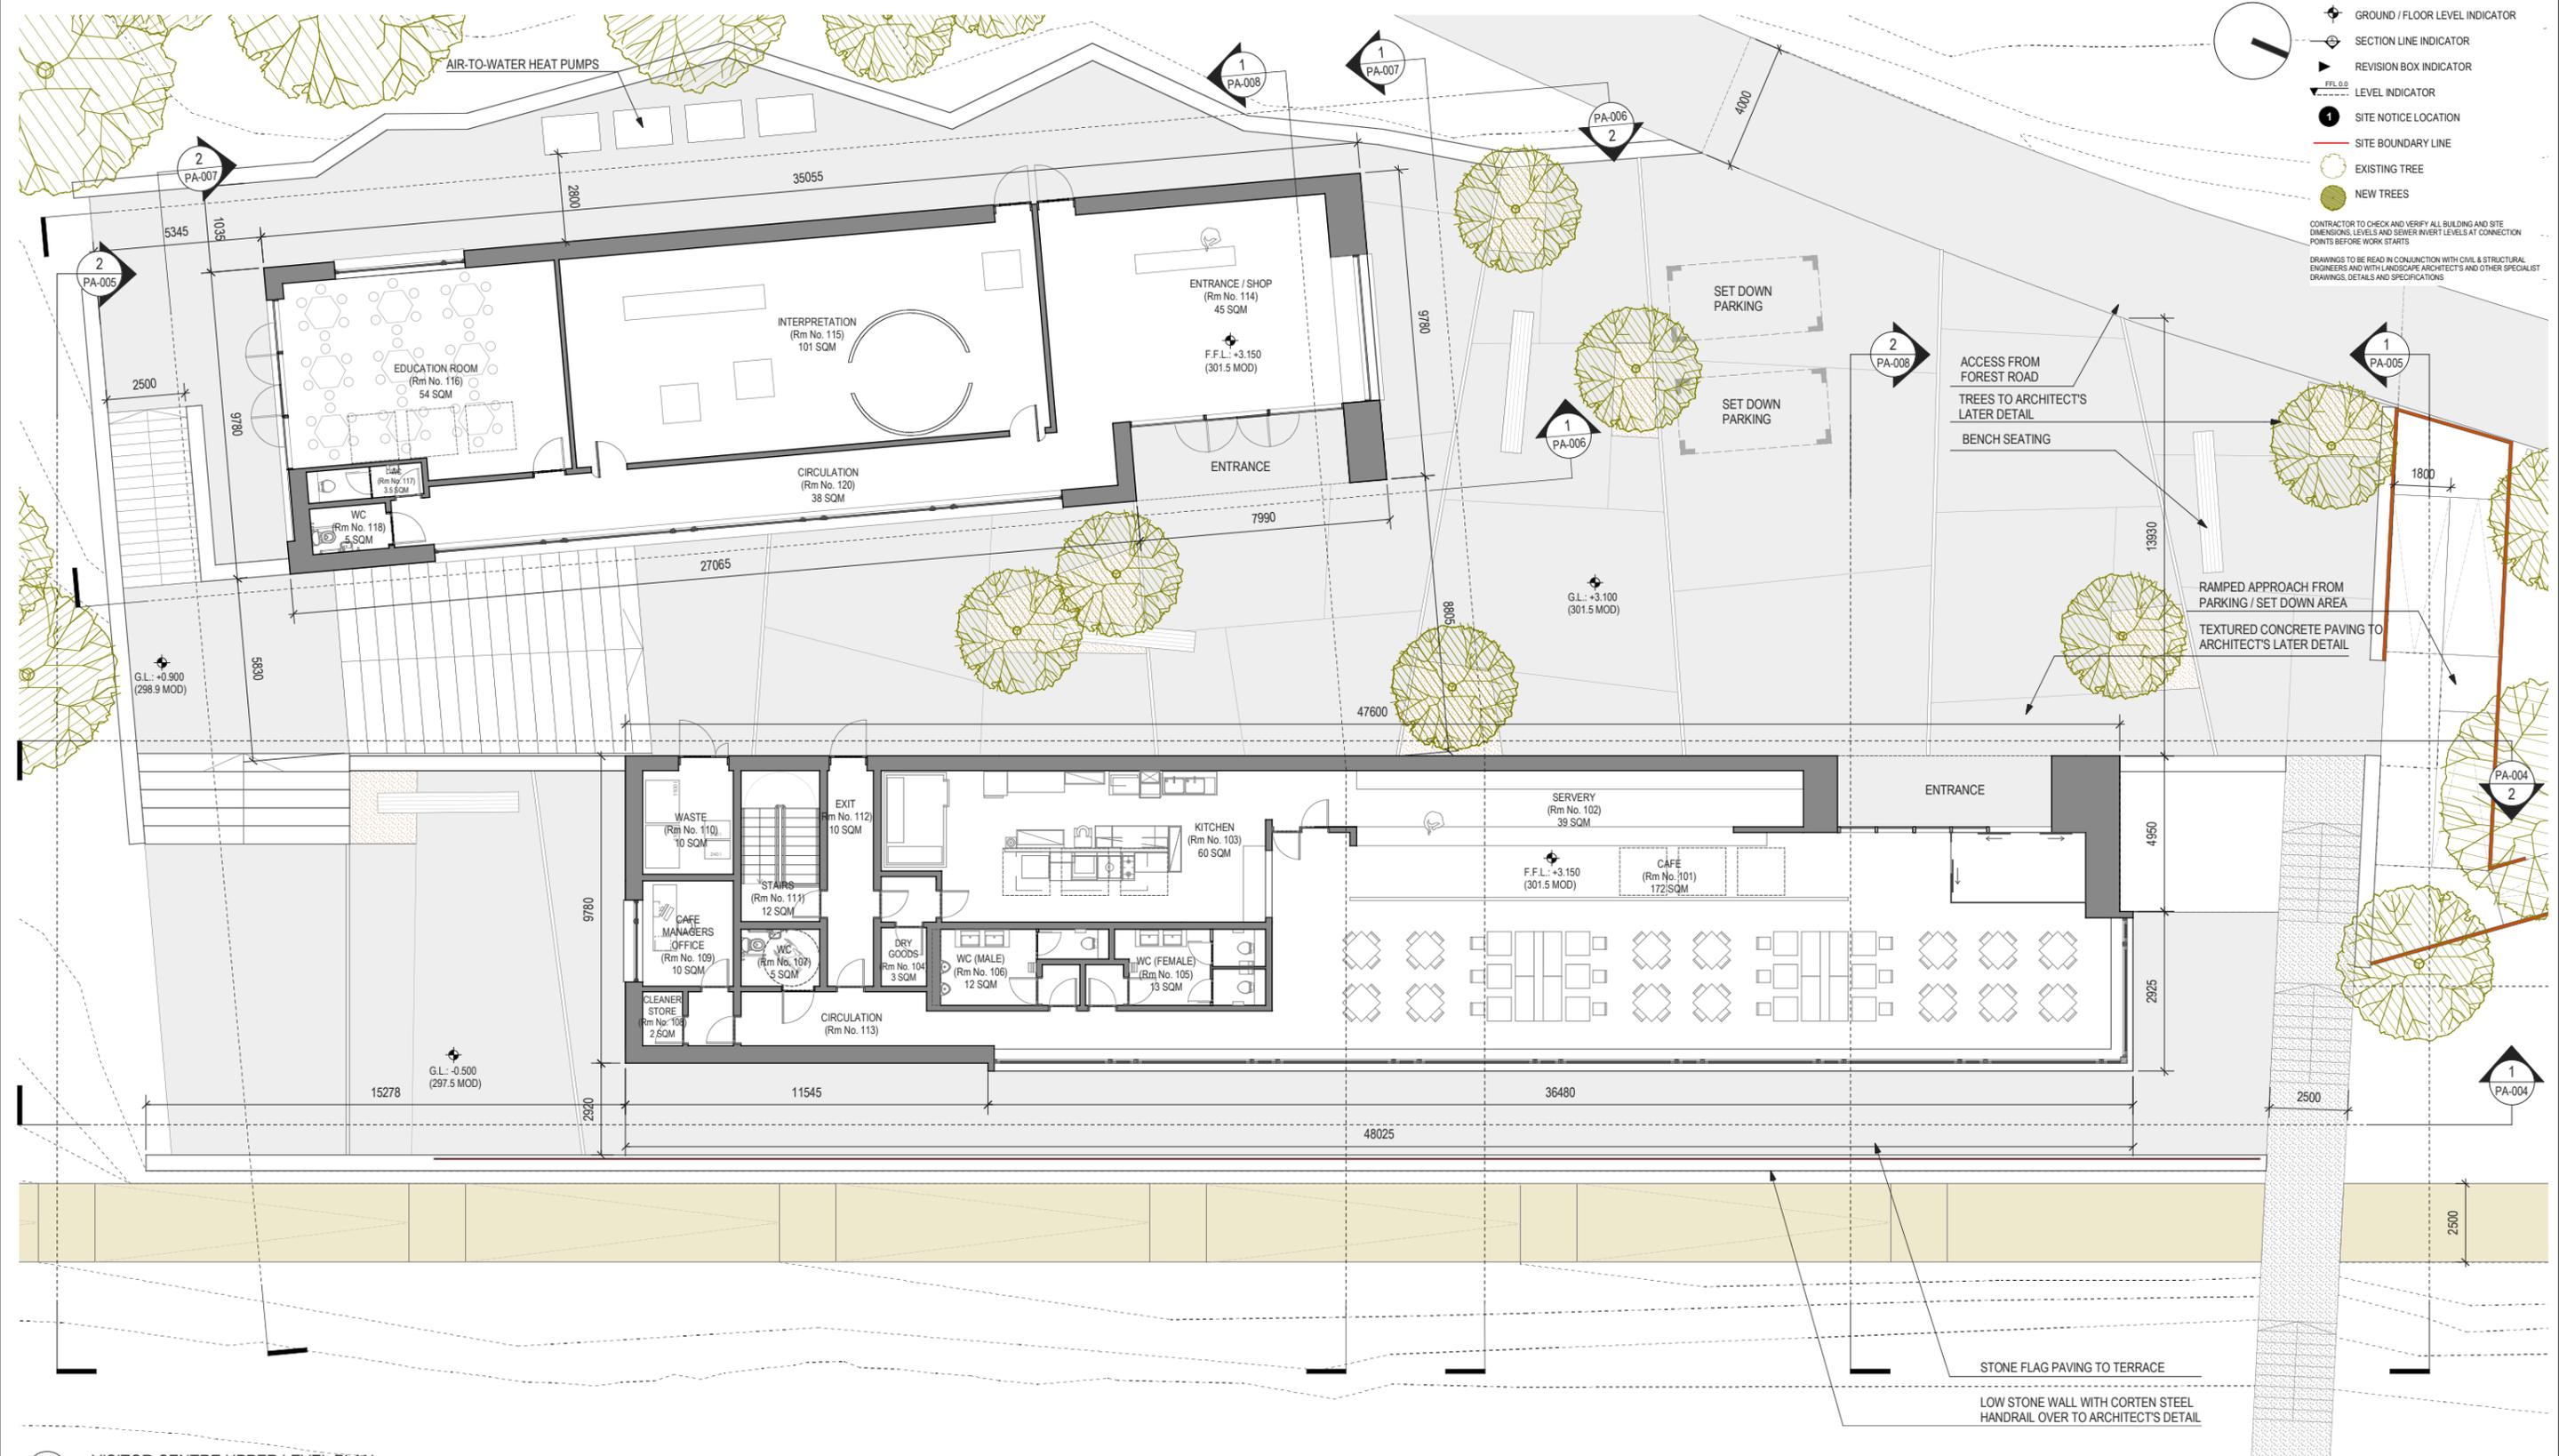

1 VISITOR CENTRE UPPER LEVEL PLAN
PA-002

- OUTLINE SPECIFICATION**
- FOUNDATIONS**
REINFORCED PILES/STRIP CONCRETE FOUNDATIONS TO ENGINEER'S SPECIFICATION AND DETAILS
 - FLOORS**
CONCRETE SCREED ON PRECAST HOLLOW-CORE FLOORS TO ENGINEER'S SPECIFICATION AND DETAILS. INSULATION TO GROUND FLOOR SLABS.
 - EXTERNAL WALLS**
SELECTED STONE / CONCRETE / TIMBER FINISHES TO ARCHITECT'S SPECIFICATION. REFER TO ELEVATIONS FOR LOCATIONS.
 - 340/455MM CAVITY WALL WITH A PAINTED 15MM SAND AND CEMENT RENDER FINISH ON 100MM BLOCK OUTER LEAF.**
 - WINDOWS & DOORS**
WINDOWS: TRIPLE-GLAZED TIMBER / ALUMINIUM COMPOSITE WINDOWS TO MANUFACTURER'S SPECIFICATION AND DETAIL.
DOORS: ALUMINIUM / HARDWOOD DOORS TO ARCHITECT'S LATER SPECIFICATION AND DETAIL.
 - GREEN ROOF**
BAUDER OR EQUIVALENT GREEN ROOF SYSTEM TO ARCHITECT'S LATER SPECIFICATION
 - RAINWATER GOODS**
ALUMINIUM GUTTERS AND DOWNPIPES TO ARCHITECT'S LATER SPECIFICATION.
 - LANDSCAPING**
REFER TO LANDSCAPE DRAWINGS.
 - FINISHES**
WALLS: 100/215MM PLASTER BLOCK/STUD WALLS THROUGHOUT.
 - CEILINGS**
SKIM PLASTER CEILINGS TO ARCHITECT'S DETAILS.
 - DRAINAGE**
INTERNAL STACKS TO FOUL AND ALL DRAINAGE TO ENGINEER'S SPECIFICATION AND DETAIL.

REVISIONS	STATUS	DRAWN	CHECKED
A	31/07/17 FA	ISSUED FOR PART 10 PLANNING APPROVAL	BNM PK

STATUS: PR - PRELIMINARY ISSUE; FI - FOR INFORMATION; FA - FOR APPROVAL; FP - FOR PRICING; FC - FOR CONSTRUCTION

PROJECT: DUBLIN MOUNTAINS VISITOR CENTRE
DRAWING: VISITOR CENTRE UPPER LEVEL PLAN
JOB NO: 1639 CLIENT: SDCC
DATE: JULY 2017 SCALE: 1: 200 (A3)
PAUL KEOGH ARCHITECTS, CATHEDRAL COURT, NEW ST., DUBLIN 8.
TEL NO: 01 6791551 FAX NO: 01 6793476 E-MAIL: info@pka.ie

DRAWING NO.: 1639 / PA / 002 / A

NOTIFY ARCHITECT OF ANY DISCREPANCIES - CHECK DIMENSIONS ON SITE - DO NOT SCALE. USE FIGURED DIMENSIONS ONLY - COPYRIGHT RESERVED - PAUL KEOGH ARCHITECTS ©