

LEGEND & GENERAL INFORMATION

- ⊕ GROUND / FLOOR LEVEL INDICATOR
- ⊖ SECTION LINE INDICATOR
- ▶ REVISION BOX INDICATOR
- ▽ FFL 0.0 LEVEL INDICATOR
- ① SITE NOTICE LOCATION
- SITE BOUNDARY LINE
- EXISTING TREE
- NEW TREES

CONTRACTOR TO CHECK AND VERIFY ALL BUILDING AND SITE DIMENSIONS, LEVELS AND SEWER INVERT LEVELS AT CONNECTION POINTS BEFORE WORK STARTS
DRAWINGS TO BE READ IN CONJUNCTION WITH CIVIL & STRUCTURAL ENGINEERS AND WITH LANDSCAPE ARCHITECTS AND OTHER SPECIALIST DRAWINGS, DETAILS AND SPECIFICATIONS




1 SITE CONTEXT SECTION
PA-019

EAVES: + 10.14 (392.41 MOD)


FFL: + 3.63 (385.9 MOD)

FFL: + 0.84 (383.11 MOD)

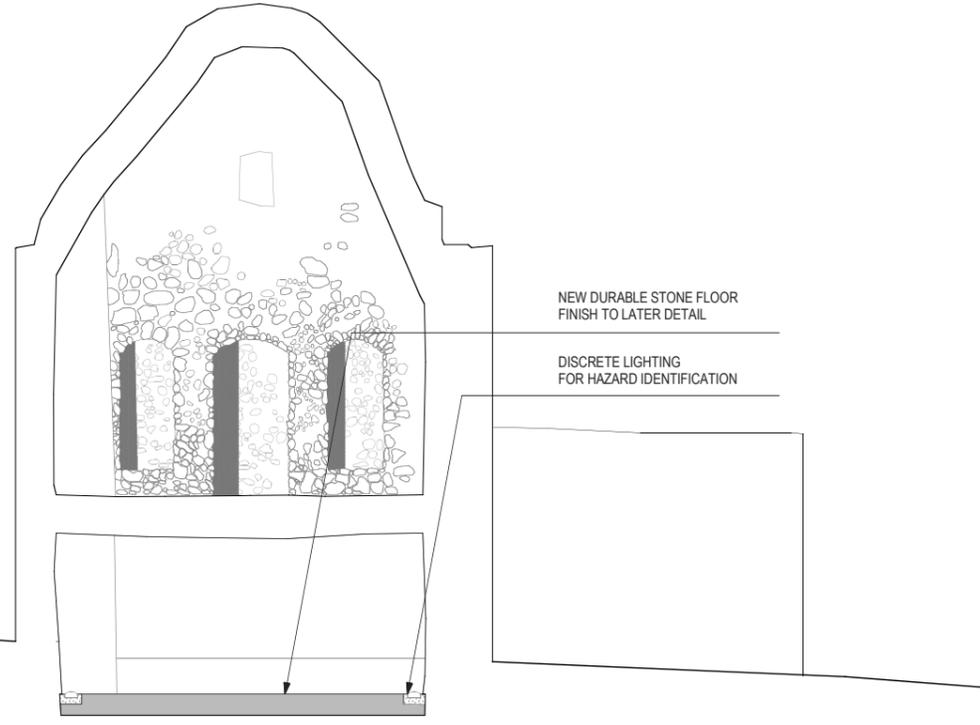

NEW DURABLE STONE FLOOR FINISH TO LATER DETAIL
DISCRETE LIGHTING FOR HAZARD IDENTIFICATION

2 BUILDING SECTION
PA-019

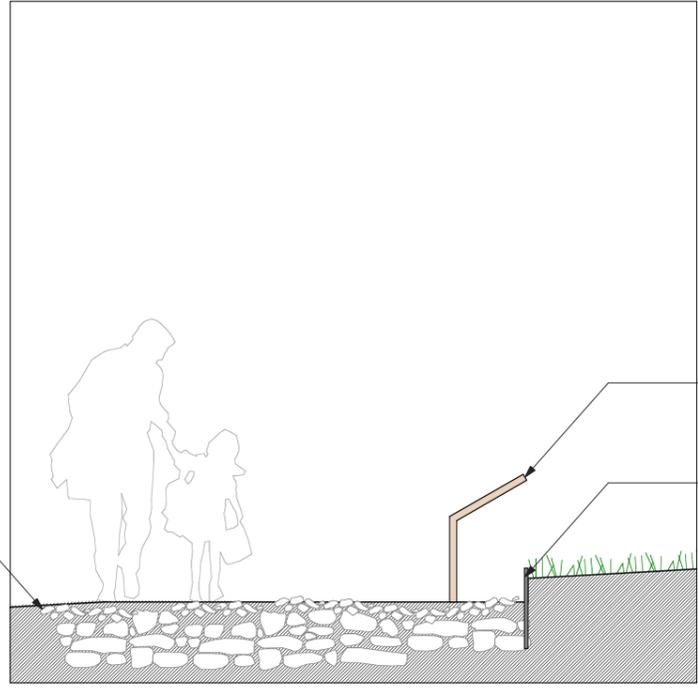

HARDCORE BUILD-UP TO PATH

LOW-LEVEL SIGNAGE TO PERIMETER
STEEL PROFILE TO PERIMETER

3 CIRCULAR PATH DETAIL
PA-019

OUTLINE CONSERVATION SPECIFICATION

GENERAL
HELL FIRE CLUB BUILDING TO BE CONSERVED AS RUIN, WITH MINIMAL INTERVENTIONS TO PROTECT THE STRUCTURE, REPLACE CERTAIN RECENT INSENSITIVE WORKS AND IMPROVE VISITOR SAFETY

FLOORING
DEBRIS TO BE REMOVED FROM EXISTING FLOORS. EXISTING STONE FLOORS, IF ANY, TO BE REPAIRED AS NECESSARY. IF STONE FLOORS ARE NOT REVEALED, NEW DURABLE STONE FLOOR FINISH TO BE LAID TO LATER DETAIL

STEPS
ADDITION OF ONE STEP TO THE EXISTING LARGE STEP DOWN TO "CARD ROOM" AT HALF LANDING.

HANDRAILS
REPLACEMENT OF IRON HANDRAILS TO STAIRS AND BALCONY (MODERN INTERVENTIONS BY COILLTE). NEW HANDRAILS TO BE REVERSIBLE INTERVENTIONS TO LATER DETAIL.

CHIMNEY FLUES
CHIMNEY FLUES TO BE GUARDED TO PREVENT ACCESS UP FLUES ONTO ROOF. SEALING TO BE REVERSIBLE.

GRAFFITI
ALL MODERN GRAFFITI TO BE REMOVED FROM WALLS. HISTORIC GRAFFITI TO BE RETAINED.

ROOF AND WALLS
REPAIRS TO ROOF AND WALLS TO PREVENT WATER INGRESS.

LIGHTING
DISCREET LIGHTING TO BE INSTALLED IN BUILDING AT POTENTIAL HAZARDS INCLUDING LEVEL CHANGES OR LOW LEVEL LINTELS & TO HIGHLIGHT SPECIFIC FEATURES.

CONSERVATION OF MEGALITHIC ART
SURVEY TO IDENTIFY ANY MEGALITHIC ART ON EXISTING MASONRY. MEASURES TO BE TAKEN TO ENSURE ANY ART IS UNOBSCURED BY RECENT OR PROPOSED INTERVENTIONS AND SUITABLY INTERPRETED.

LANDSCAPING
REFER TO LANDSCAPE DRAWINGS.

BUILDING SURVEY BY PAUL CORRIGAN ASSOCIATES: DECEMBER 2015

REVISIONS	STATUS	DRAWN	CHECKED
A	31/07/17 FA ISSUED FOR PART 10 PLANNING APPROVAL	CM	PK

STATUS : PR - PRELIMINARY ISSUE; FI - FOR INFORMATION; FA - FOR APPROVAL; FP - FOR PRICING; FC - FOR CONSTRUCTION

PROJECT: DUBLIN MOUNTAINS VISITOR CENTRE	
DRAWING: CONSERVATION WORKS TO HELL FIRE CLUB: SECTIONS (1/2)	
JOB NO: 1639	CLIENT: SDCC
DATE: JULY 2017	SCALE: 1:50 / 1:100 / 1:400 (A3)
PAUL KEOGH ARCHITECTS, CATHEDRAL COURT, NEW ST., DUBLIN 8.	
TEL NO: 01 6791551 FAX NO: 01 6793476 E-MAIL: info@pka.ie	
DRAWING NO.: 1639 / PA / 019 / A	

NOTIFY ARCHITECT OF ANY DISCREPANCIES - CHECK DIMENSIONS ON SITE - DO NOT SCALE. USE FIGURED DIMENSIONS ONLY - COPYRIGHT RESERVED - PAUL KEOGH ARCHITECTS ©

