
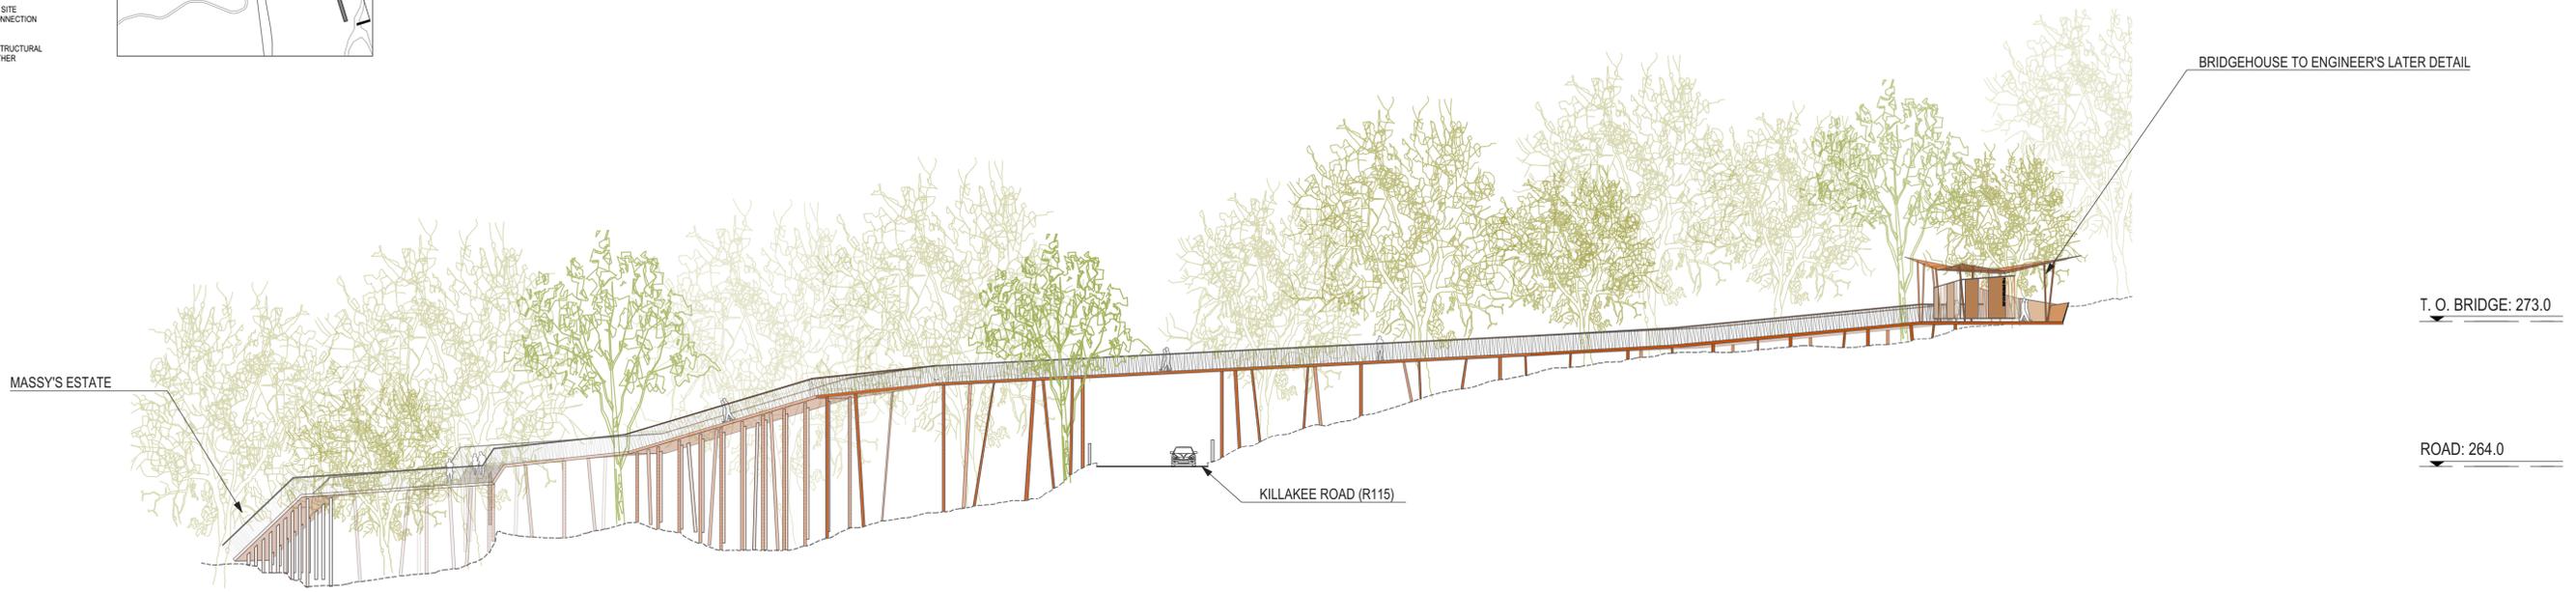


LEGEND & GENERAL INFORMATION

-  GROUND / FLOOR LEVEL INDICATOR
-  SECTION LINE INDICATOR
-  REVISION BOX INDICATOR
-  LEVEL INDICATOR
-  SITE NOTICE LOCATION
-  SITE BOUNDARY LINE
-  EXISTING TREE
-  NEW TREES

CONTRACTOR TO CHECK AND VERIFY ALL BUILDING AND SITE DIMENSIONS, LEVELS AND SEWER INVERT LEVELS AT CONNECTION POINTS BEFORE WORK STARTS

DRAWINGS TO BE READ IN CONJUNCTION WITH CIVIL & STRUCTURAL ENGINEERS AND WITH LANDSCAPE ARCHITECTS AND OTHER SPECIALIST DRAWINGS, DETAILS AND SPECIFICATIONS

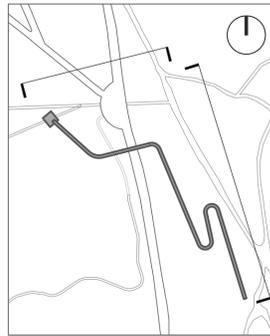

2 ELEVATION
PA-011 1: 500 (A3)

BRIDGEHOUSE TO ENGINEER'S LATER DETAIL

KILLAKEE ROAD (R115)



1 ELEVATION
PA-011 1: 500 (A3)

REVISIONS	STATUS	DRAWN	CHECKED
A	31/07/17 FA ISSUED FOR PART 10 PLANNING APPROVAL	AMcM	PK

PROJECT: DUBLIN MOUNTAINS VISITOR CENTRE	
DRAWING: PROPOSED PEDESTRIAN BRIDGE ELEVATIONS	
JOB NO: 1639	CLIENT: SDCC
DATE: JULY 2017	SCALE: 1: 500 (A3)
PAUL KEOGH ARCHITECTS, CATHEDRAL COURT, NEW ST., DUBLIN 8.	
TEL NO: 01 6791551 FAX NO: 01 6793476 E-MAIL: info@pka.ie	
DRAWING NO.: 1639 / PA / 011 / A	
NOTIFY ARCHITECT OF ANY DISCREPANCIES - CHECK DIMENSIONS ON SITE - DO NOT SCALE. USE FIGURED DIMENSIONS ONLY - COPYRIGHT RESERVED - PAUL KEOGH ARCHITECTS ©	



STATUS : PR - PRELIMINARY ISSUE; FI - FOR INFORMATION; FA - FOR APPROVAL; FP - FOR PRICING; FC - FOR CONSTRUCTION