



# ELEVATIONS

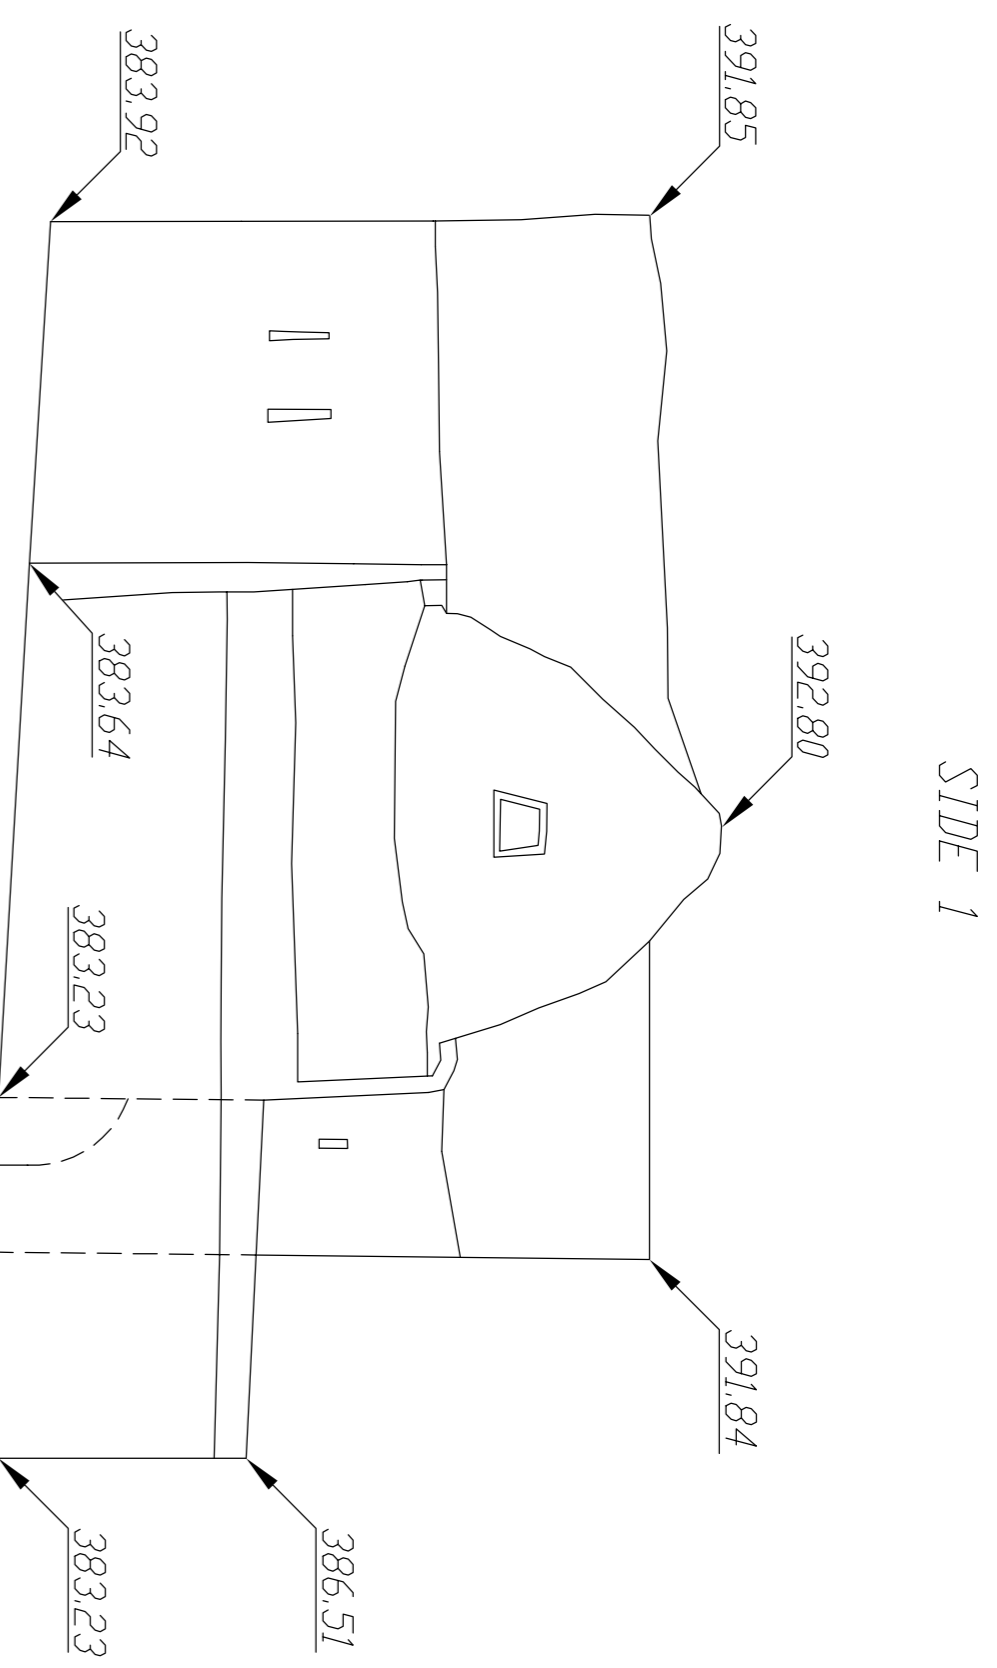


SIDE 1

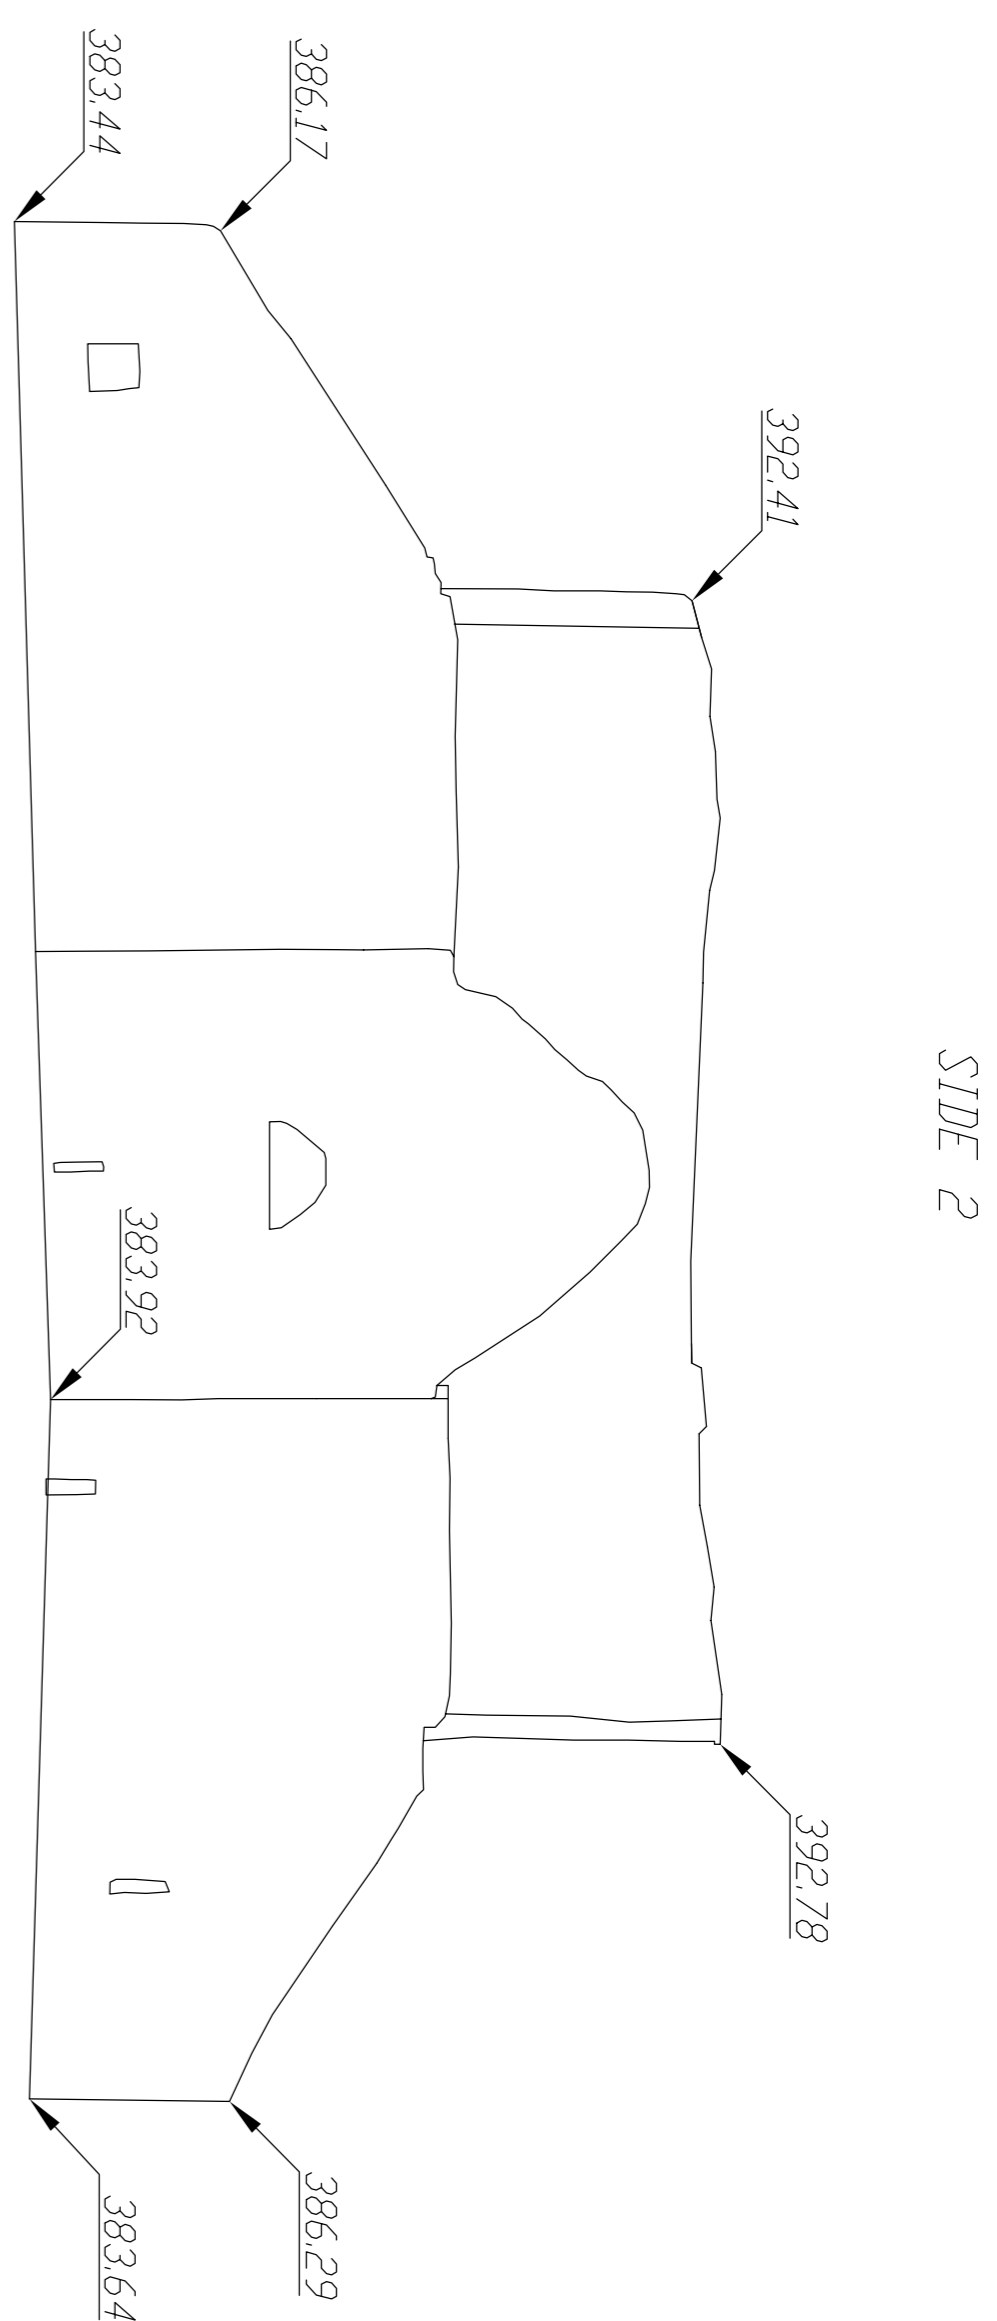


SIDE 2

A.D.D 380.00m

A.D.D 380.00m

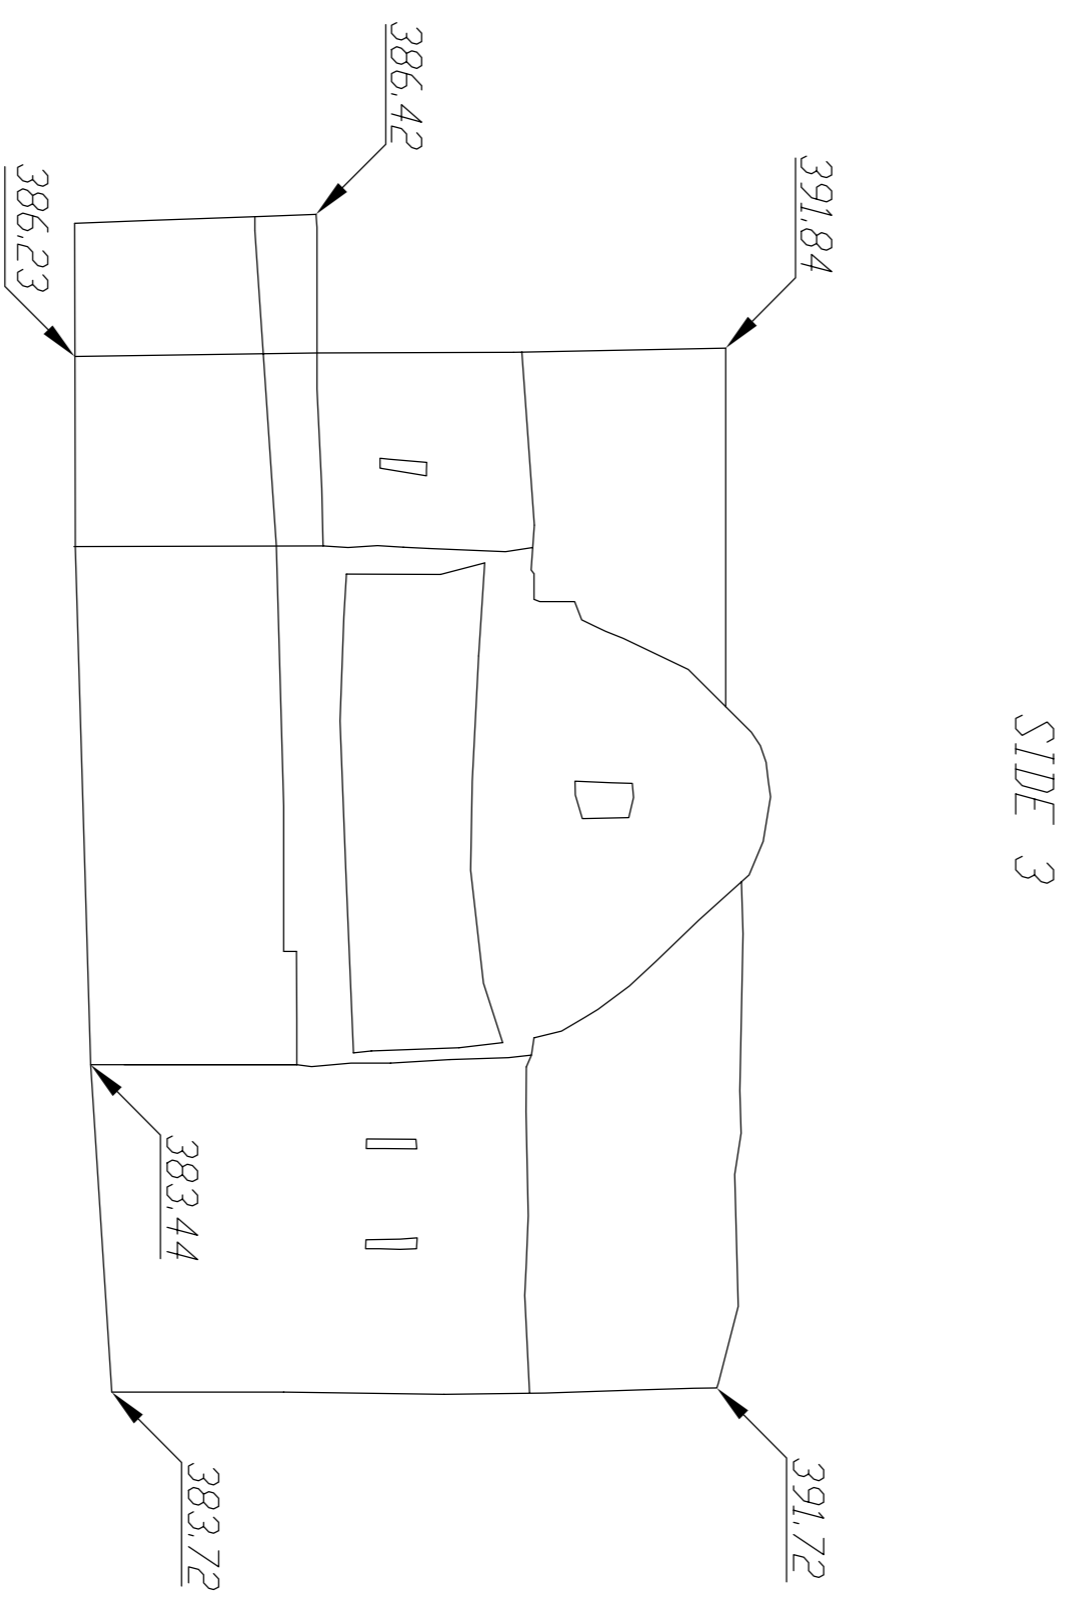

SIDE 3

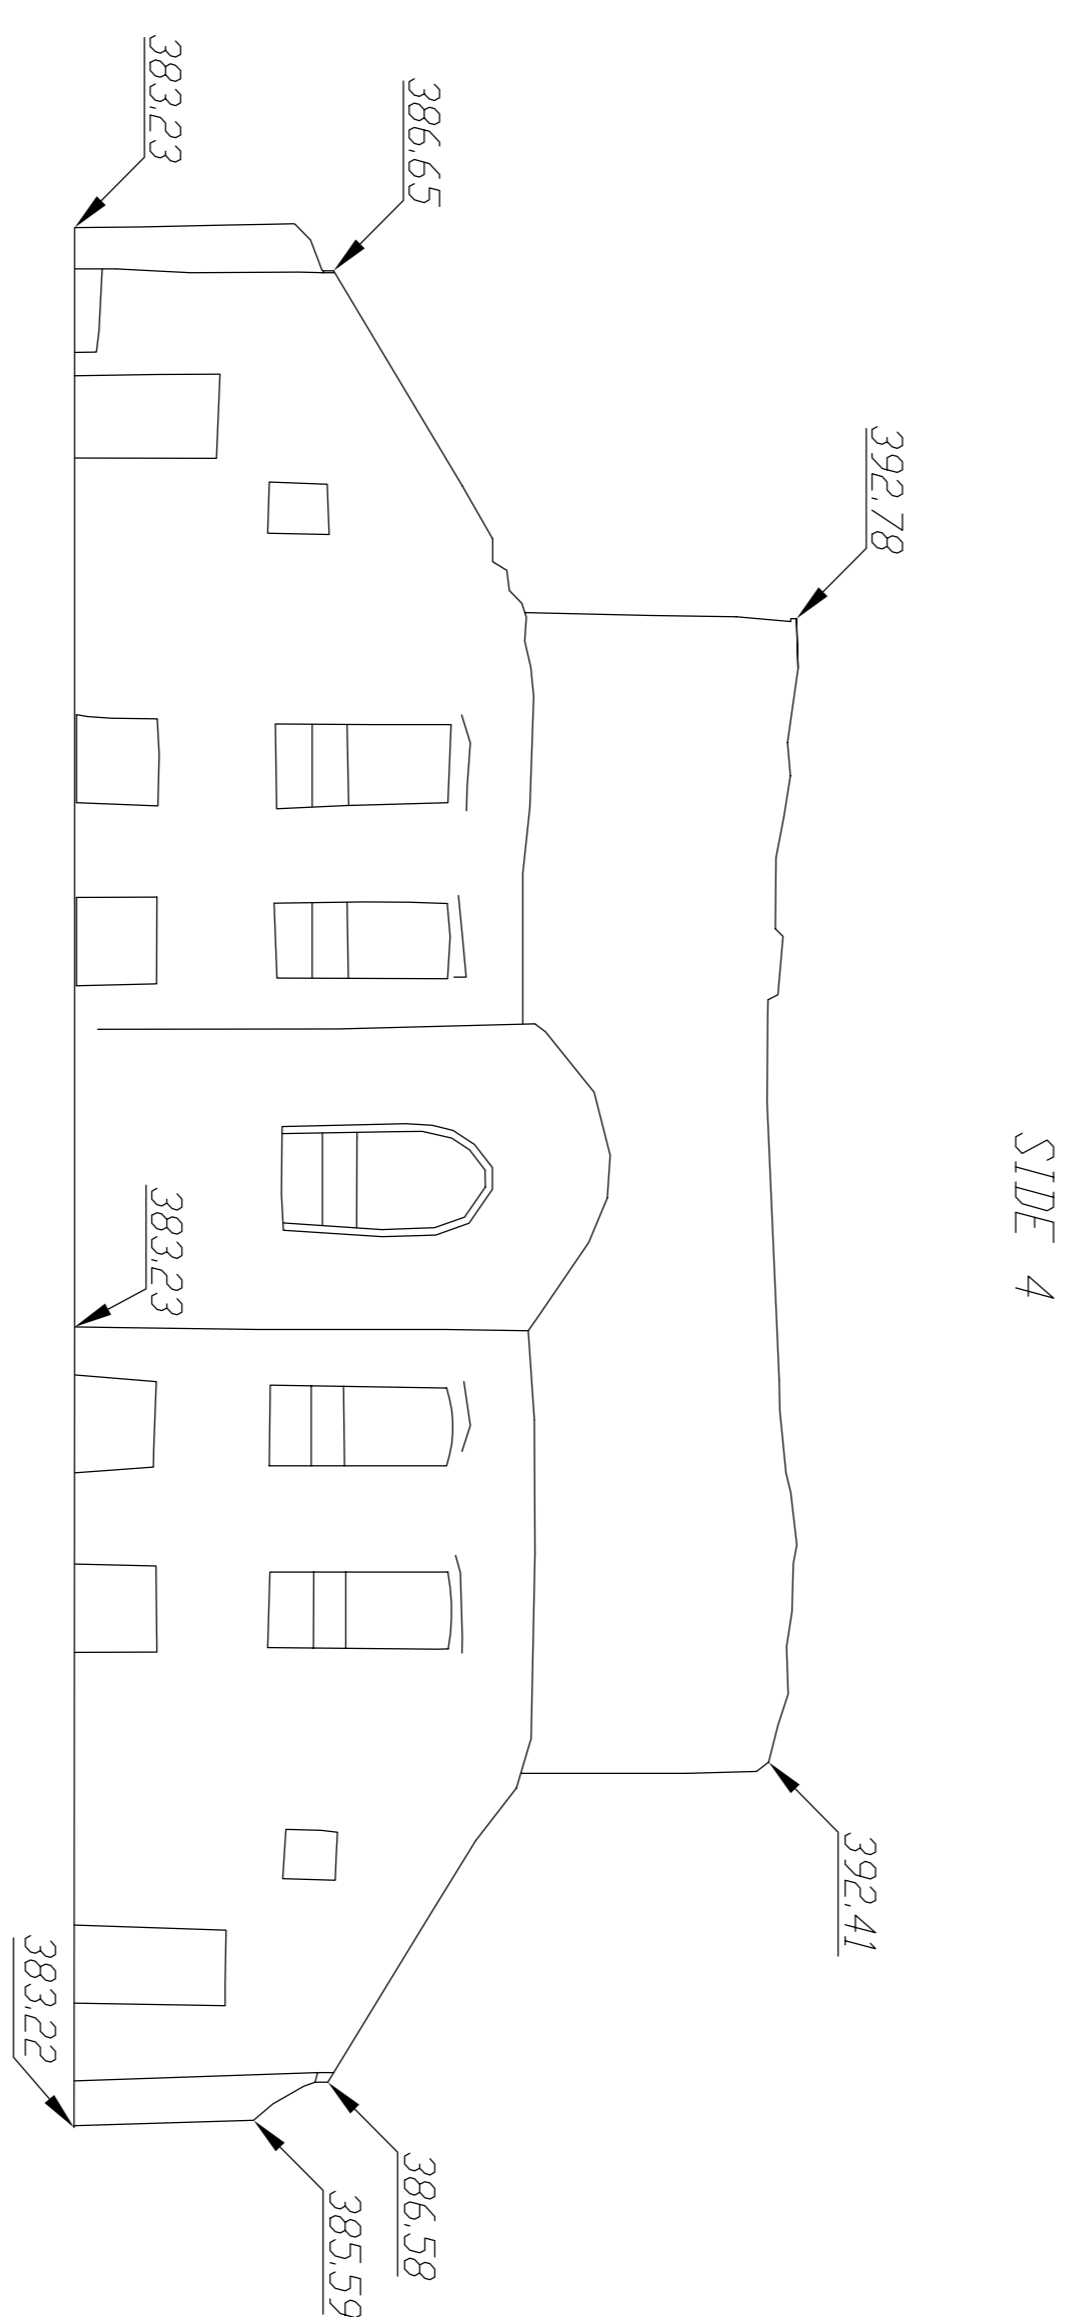


SIDE 4


A.D.D 370.00m

A.D.D 370.00m

KEY:

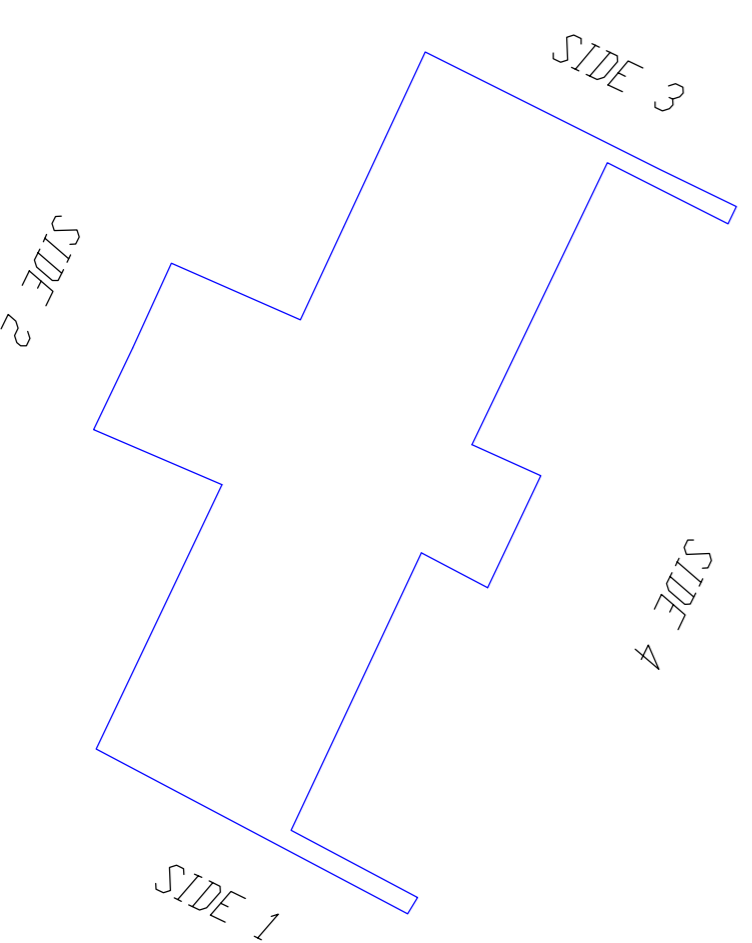

Notes :  
 The Survey was produced for original clients specification at the of instruction.  
 If the survey is to be used by any other parties, or for purposes other than those originally considered,  
 further details or higher accuracies may be required. Please contact PCA  
 PCA take no responsibility for additions made by third parties to survey.  
 Note : Accuracy of survey to plot scale

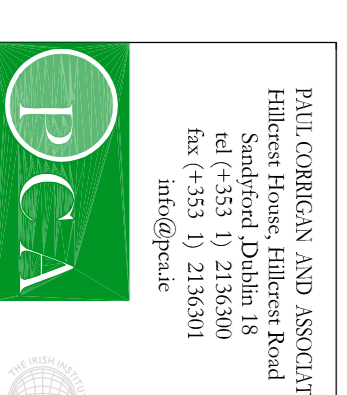

PAUL CORRY AND ASSOCIATES  
 Hillcrest House, Hillcrest Road  
 Sandford Road, Dublin 18  
 Tel: (+353 1) 2136300  
 Fax: (+353 1) 2136301  
 info@pica.ie

HELL-FIRE CLUB  
 DUBLIN  
 ELEVATIONS

Notes	Job No.	19/20K
Grid : N/A	Date	23/12/2016
Levels : MLLM /MSD	Scale	1:100 @ A1
* Accuracy and extent of data is based on state of request * Drawing data (lines, areas, etc) may vary slightly from the originating data	Drawn	PS
	Checked	M