


LEGEND

-  CLASS A INDIVIDUAL TREE
(HIGH QUALITY - RETENTION HIGHLY DESIRABLE)
-  CLASS B INDIVIDUAL TREE
(MODERATE QUALITY - RETENTION DESIRABLE)
-  CLASS C INDIVIDUAL TREE
(LOW QUALITY - RETENTION OPTIONAL)
-  CLASS U INDIVIDUAL TREE
(RECOMMEND REMOVAL)
-  TREE GROUPS
(COLOUR REPRESENTING COLLECTIVE GROUP CLASSIFICATION)

NOTE:
THIS DRAWING IS PRODUCED IN COLOUR.
MONOCHROME VERSIONS SHALL NOT BE
RELIED UPON.

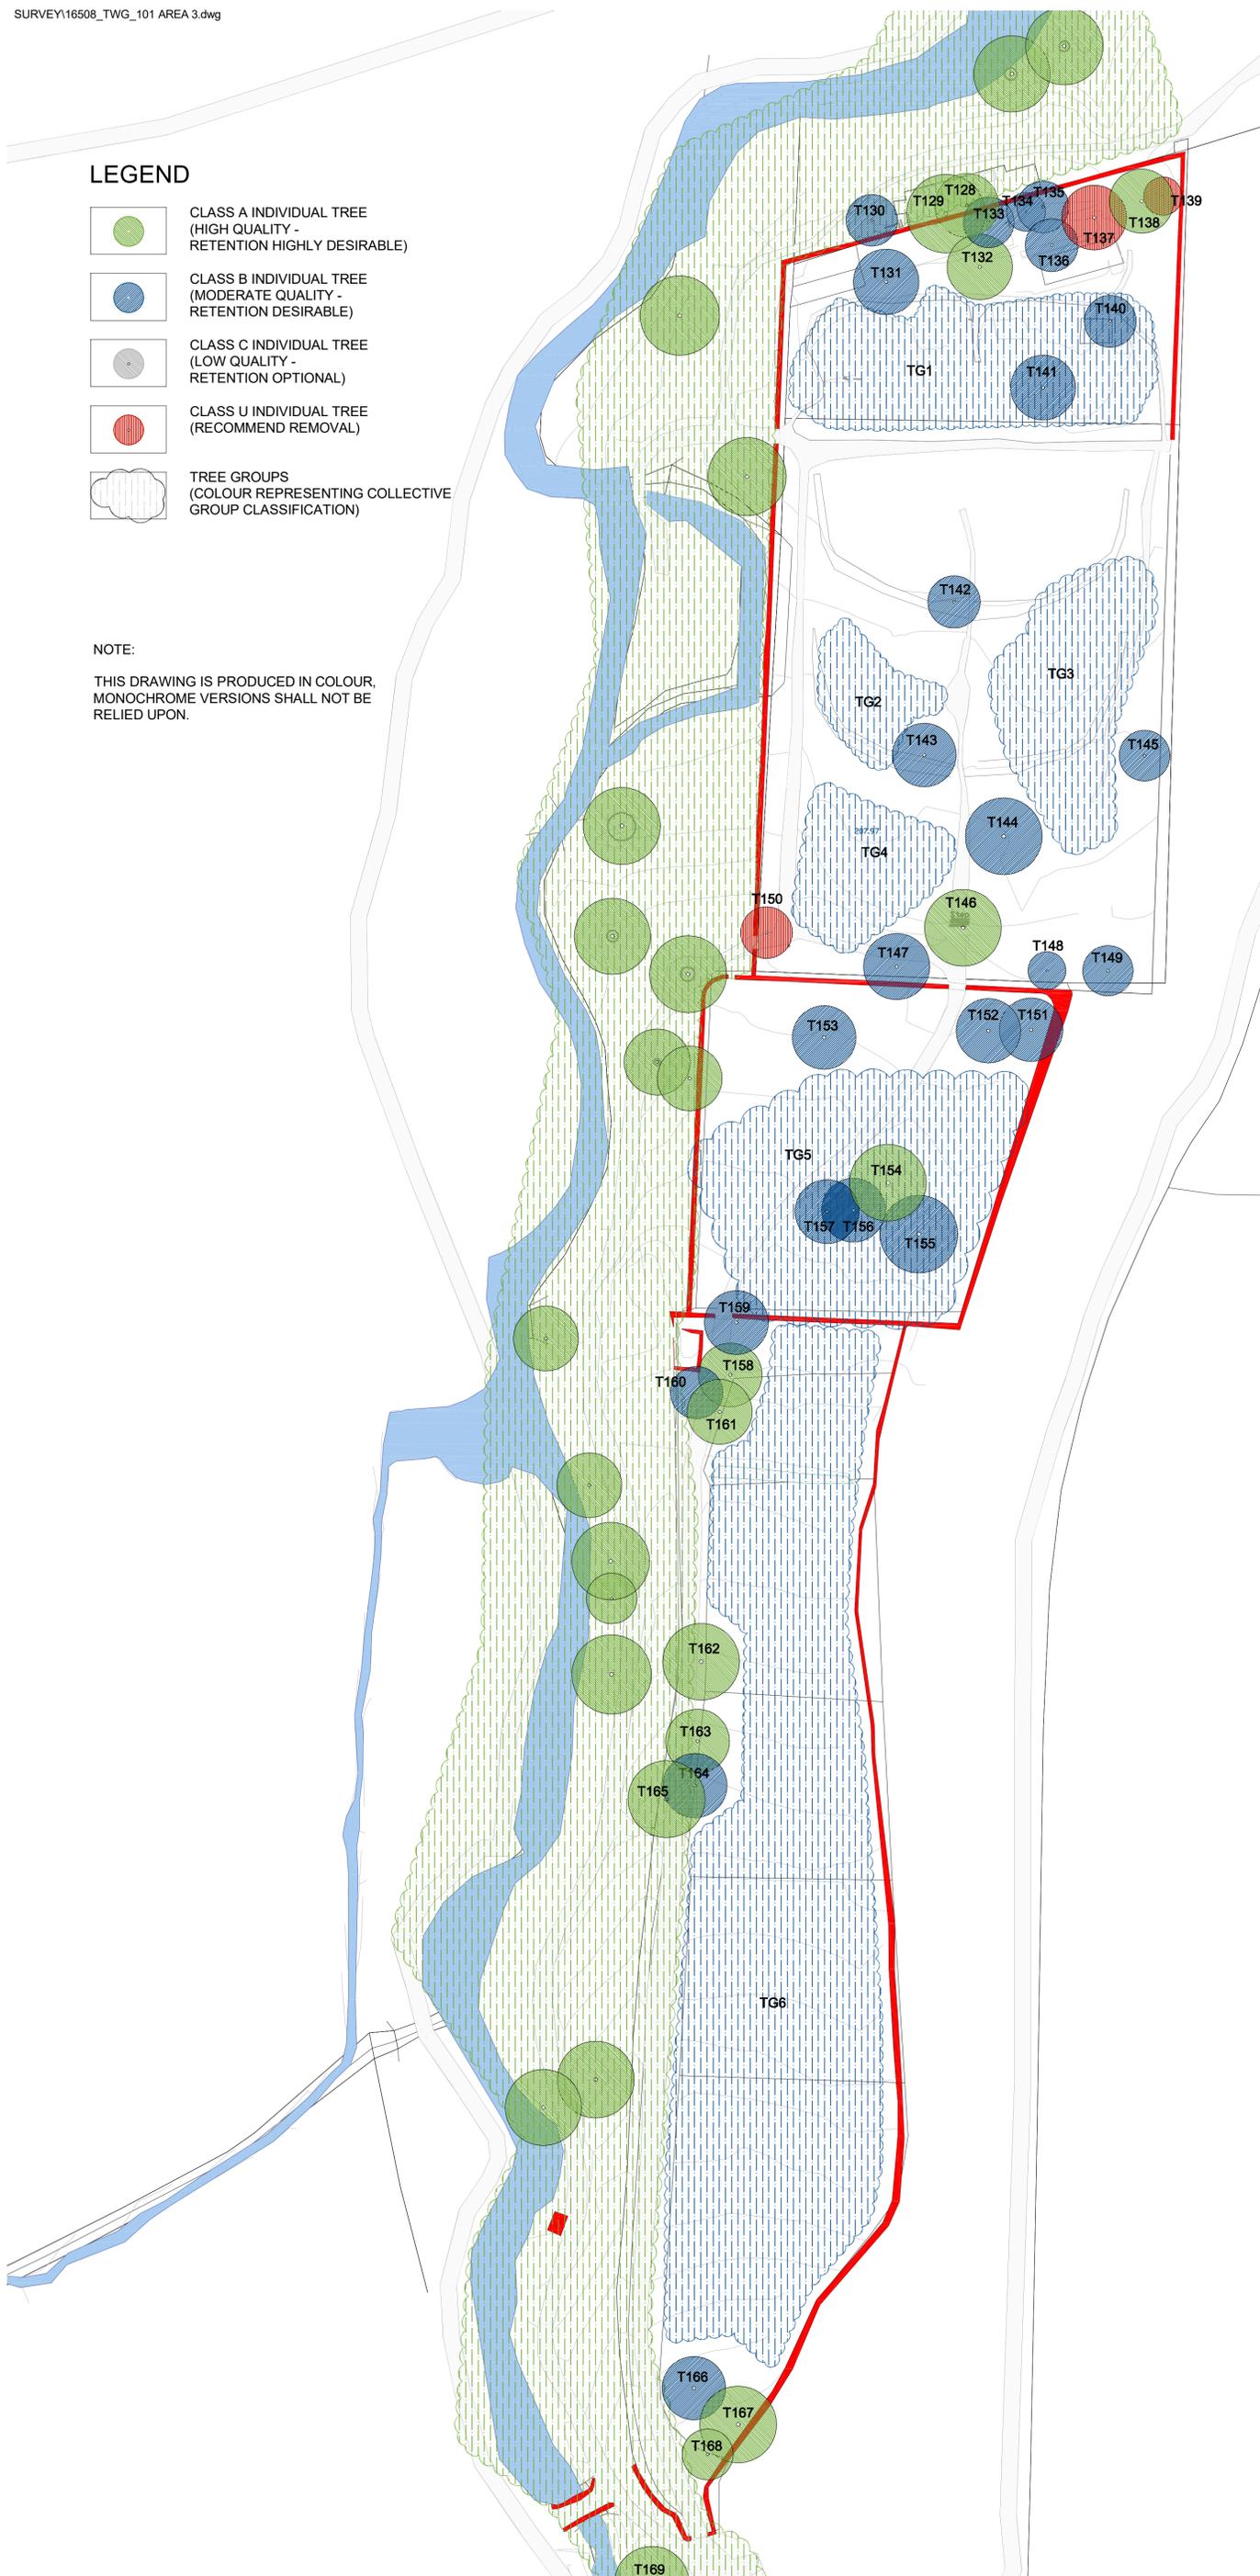

REV	DATE	AMENDMENT

CUNNANE STRATTON REYNOLDS
LAND PLANNING & DESIGN

GALWAY OFFICE
ARDAONG, BALLYTRASNA, TUAM, CO GALWAY
TEL 093 60854
EMAIL galwayinfo@csrlandplan.ie
www.csrlandplan.ie



PROJECT: DUBLIN MOUNTAINS VISITORS CENTRE	DATE: MAY 2017
DRAWING: AREA 3 - WALLED GARDEN TREE CLASSIFICATION	SCALE: 1:500 @ A1
	DRAWN: INIT
	CHECKED: KM
	DRAWING NO: 16508-TWG-101