


LEGEND & GENERAL INFORMATION

- GROUND / FLOOR LEVEL INDICATOR
- SECTION LINE INDICATOR
- REVISION BOX INDICATOR
- LEVEL INDICATOR
- SITE NOTICE LOCATION
- SITE BOUNDARY LINE
- EXISTING TREE
- NEW TREES

CONTRACTOR TO CHECK AND VERIFY ALL BUILDING AND SITE DIMENSIONS, LEVELS AND SEWER INVERT LEVELS AT CONNECTION POINTS BEFORE WORK STARTS

DRAWINGS TO BE READ IN CONJUNCTION WITH CIVIL & STRUCTURAL ENGINEERS AND WITH LANDSCAPE ARCHITECTS AND OTHER SPECIALIST DRAWINGS, DETAILS AND SPECIFICATIONS

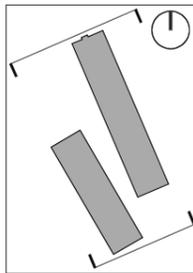

OUTLINE SPECIFICATION

FOUNDATIONS
REINFORCED CONCRETE FOUNDATIONS TO ENGINEER'S DETAIL & SPECIFICATION

STRUCTURE
TIMBER / STEEL / CONCRETE STRUCTURE TO ARCHITECTS / ENGINEER'S DETAIL & SPECIFICATION

FLOORS
IN-SITU / PRE-CAST REINFORCED CONCRETE FLOOR SLABS TO ENGINEER'S DETAIL

EXTERNAL WALLS
TIMBER / STEEL / CONCRETE STRUCTURE TO ARCHITECTS / ENGINEER'S DETAIL & SPECIFICATION

EXTERNAL WALL FINISHES
SELECTED STONE / TIMBER / CORTEN STEEL FINISHES TO ARCHITECT'S SPECIFICATION. REFER TO ELEVATION DRAWINGS FOR LOCATIONS.

WINDOWS & DOORS
WINDOWS: TRIPLE-GLAZED TIMBER / ALUMINIUM COMPOSITE WINDOWS TO MANUFACTURER'S SPECIFICATION AND DETAIL.

DOORS
ALUMINIUM / HARDWOOD DOORS TO ARCHITECT'S LATER SPECIFICATION AND DETAIL.

ROOF FINISH
BAUDER OR EQUIVALENT GREEN ROOF SYSTEM TO ARCHITECT'S LATER SPECIFICATION


ROOFLIGHTS
SEALED DOUBLE GLAZED UNITS TO MANUFACTURER'S DETAIL.

RAINWATER GOODS
ALUMINIUM GUTTERS AND DOWNPIPES TO ARCHITECT'S LATER SPECIFICATION.

LANDSCAPING
REFER TO LANDSCAPE DRAWINGS.

GATES
GALVANISED / TIMBER CLAD STEEL FRAME GATES TO ARCHITECT'S LATER DETAIL.

DRAINAGE
INTERNAL STACKS TO FOUL AND ALL DRAINAGE TO ENGINEER'S SPECIFICATION AND DETAIL.

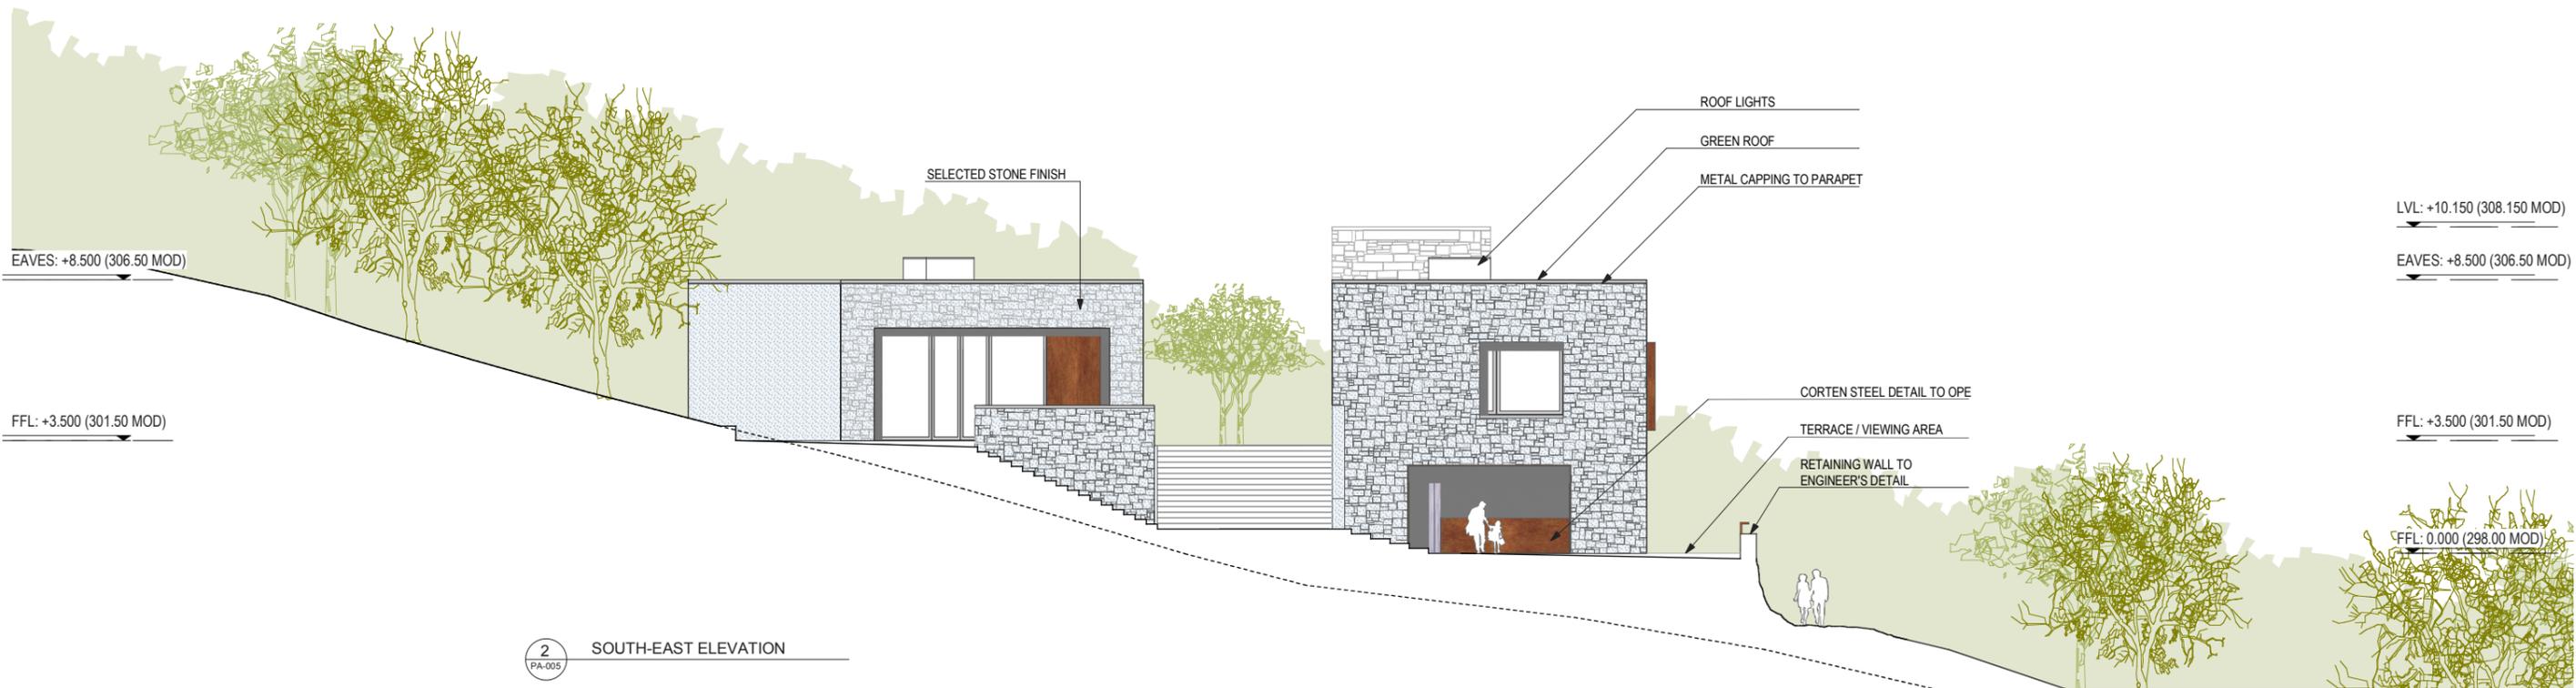

REVISIONS	STATUS	DRAWN	CHECKED
A	31/07/17 FA ISSUED FOR PART 10 PLANNING APPROVAL	BNM	PK

STATUS : PR - PRELIMINARY ISSUE; FI - FOR INFORMATION; FA - FOR APPROVAL; FP - FOR PRICING; FC - FOR CONSTRUCTION

PROJECT: DUBLIN MOUNTAINS VISITOR CENTRE
 DRAWING: PROPOSED VISITOR CENTRE ELEVATIONS 2/4
 JOB NO: 1639 CLIENT: SDCC
 DATE: JULY 2017 SCALE: 1: 200 (A3)
 PAUL KEOGH ARCHITECTS, CATHEDRAL COURT, NEW ST., DUBLIN 8.
 TEL NO: 01 6791551 FAX NO: 01 6793476 E-MAIL: info@pka.ie

DRAWING NO.: 1639 / PA / 005 / A



NOTIFY ARCHITECT OF ANY DISCREPANCIES - CHECK DIMENSIONS ON SITE - DO NOT SCALE. USE FIGURED DIMENSIONS ONLY - COPYRIGHT RESERVED - PAUL KEOGH ARCHITECTS ©