


- LEGEND:**
- TYPE 1 - 5.5-6m TWO-WAY ROAD WITH 1.5m FOOTPATH
  - TYPE 2 - 5-5.5m TWO-WAY ROAD WITH 1.5m FOOTPATH
  - TYPE 3 - 3.5m SINGLE LANE ROAD WITH TRAFFIC CALMING

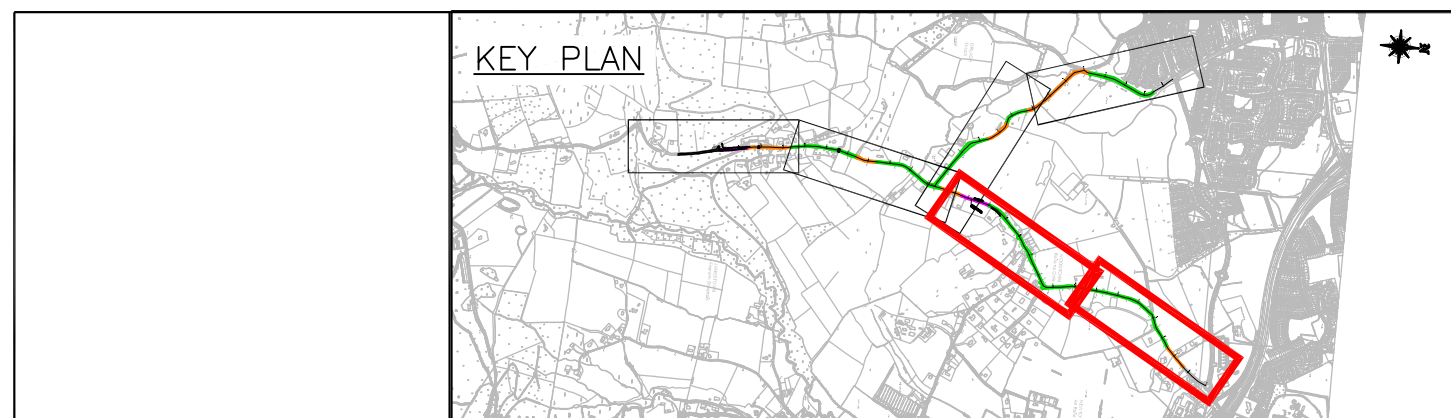

P1	ISSUED FOR PLANNING	24/07/17	LW	KOR	AWT
No.	Revision	Date	By	Chk'd	App'd
	Stage		Date		
	PRELIMINARY				
	APPROVAL				
	TENDER				
	CONSTRUCTION				

**ROD**  
ROUGHAN & O'DONOVAN  
Consulting Engineers  
Civil - Structural - Transportation - Environmental

Designed: RE  
Checked: AWT  
Approved: AWT  
Status: PLANNING

Arena House, Arena Road,  
Sandyford, Dublin 18.  
Tel : +353 1 294 0800  
Fax : +353 1 294 0820  
e-mail : info@rod.ie  
Website : www.rod.ie

Project Title DUBLIN MOUNTAINS VISITOR CENTRE			
Drawing Title PROPOSED ROAD LAYOUT SHEET 3 OF 5			
Drawn: RE	Job No: 15189	Drawing No:	Rev:
Scale: 1:25 @ A1	Date: JULY '17	DMVC-ROD-ZO-00-DR-C-0022	P1