

KEY	
Fence	Hedge
Road	Wall
Path	Surface
8th of kerb	Furniture
Building	Top of bank
8th of bank	Track
Gate	Road marking dashed
8th of kerb	Armo
Road marking solid	Contours
Inspection chamber	Gas valve
Elcon	Armstrong Junction
Cable	Circular manhole
Hydrant	Square manhole
Stop valve	Electricity pole
Telegraph pole	Road sign
Lamp post	Traffic light
Service marker	Ridge Building ridge height
Pole stay	Eave Building eave height
Circular bollard	TDW Top of wall
Square bollard	TDF Top of fence
Station	TDT Top of tree



Notes:
 # This Survey was produced for original clients specification at the instruction.
 # If the survey is to be used by any other parties, or for purposes other than those originally considered, further details or higher accuracies may be required.
 - Please contact PCA
 # PCA take no responsibility for additions made by third parties to survey.
 # Accuracy and amount of detail is based on scale of mapping.
 # Drainage pipe sizes (where shown) have been gauged from the surface for safety reasons and should be regarded as approximate only.
 Note: Accuracy of survey to plot scale

PAUL CURRIGAN & ASSOCIATES
 Harbour House, Harbour Road
 Sandycove, Dublin 18
 Tel: (+353 1) 2156300
 Fax: (+353 1) 2156301
 info@pca.ie

Grid	ITM	Job No.	170404P1
Levels	Main Head	Date	11/08/2017
Scale	1:5000 or 1:10000 as	Drawn	VJ
Revision	Key	Checked	AV



SHEET 1
 MASSEYS WOOD
 SITE SURVEY

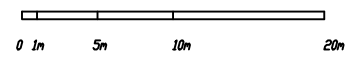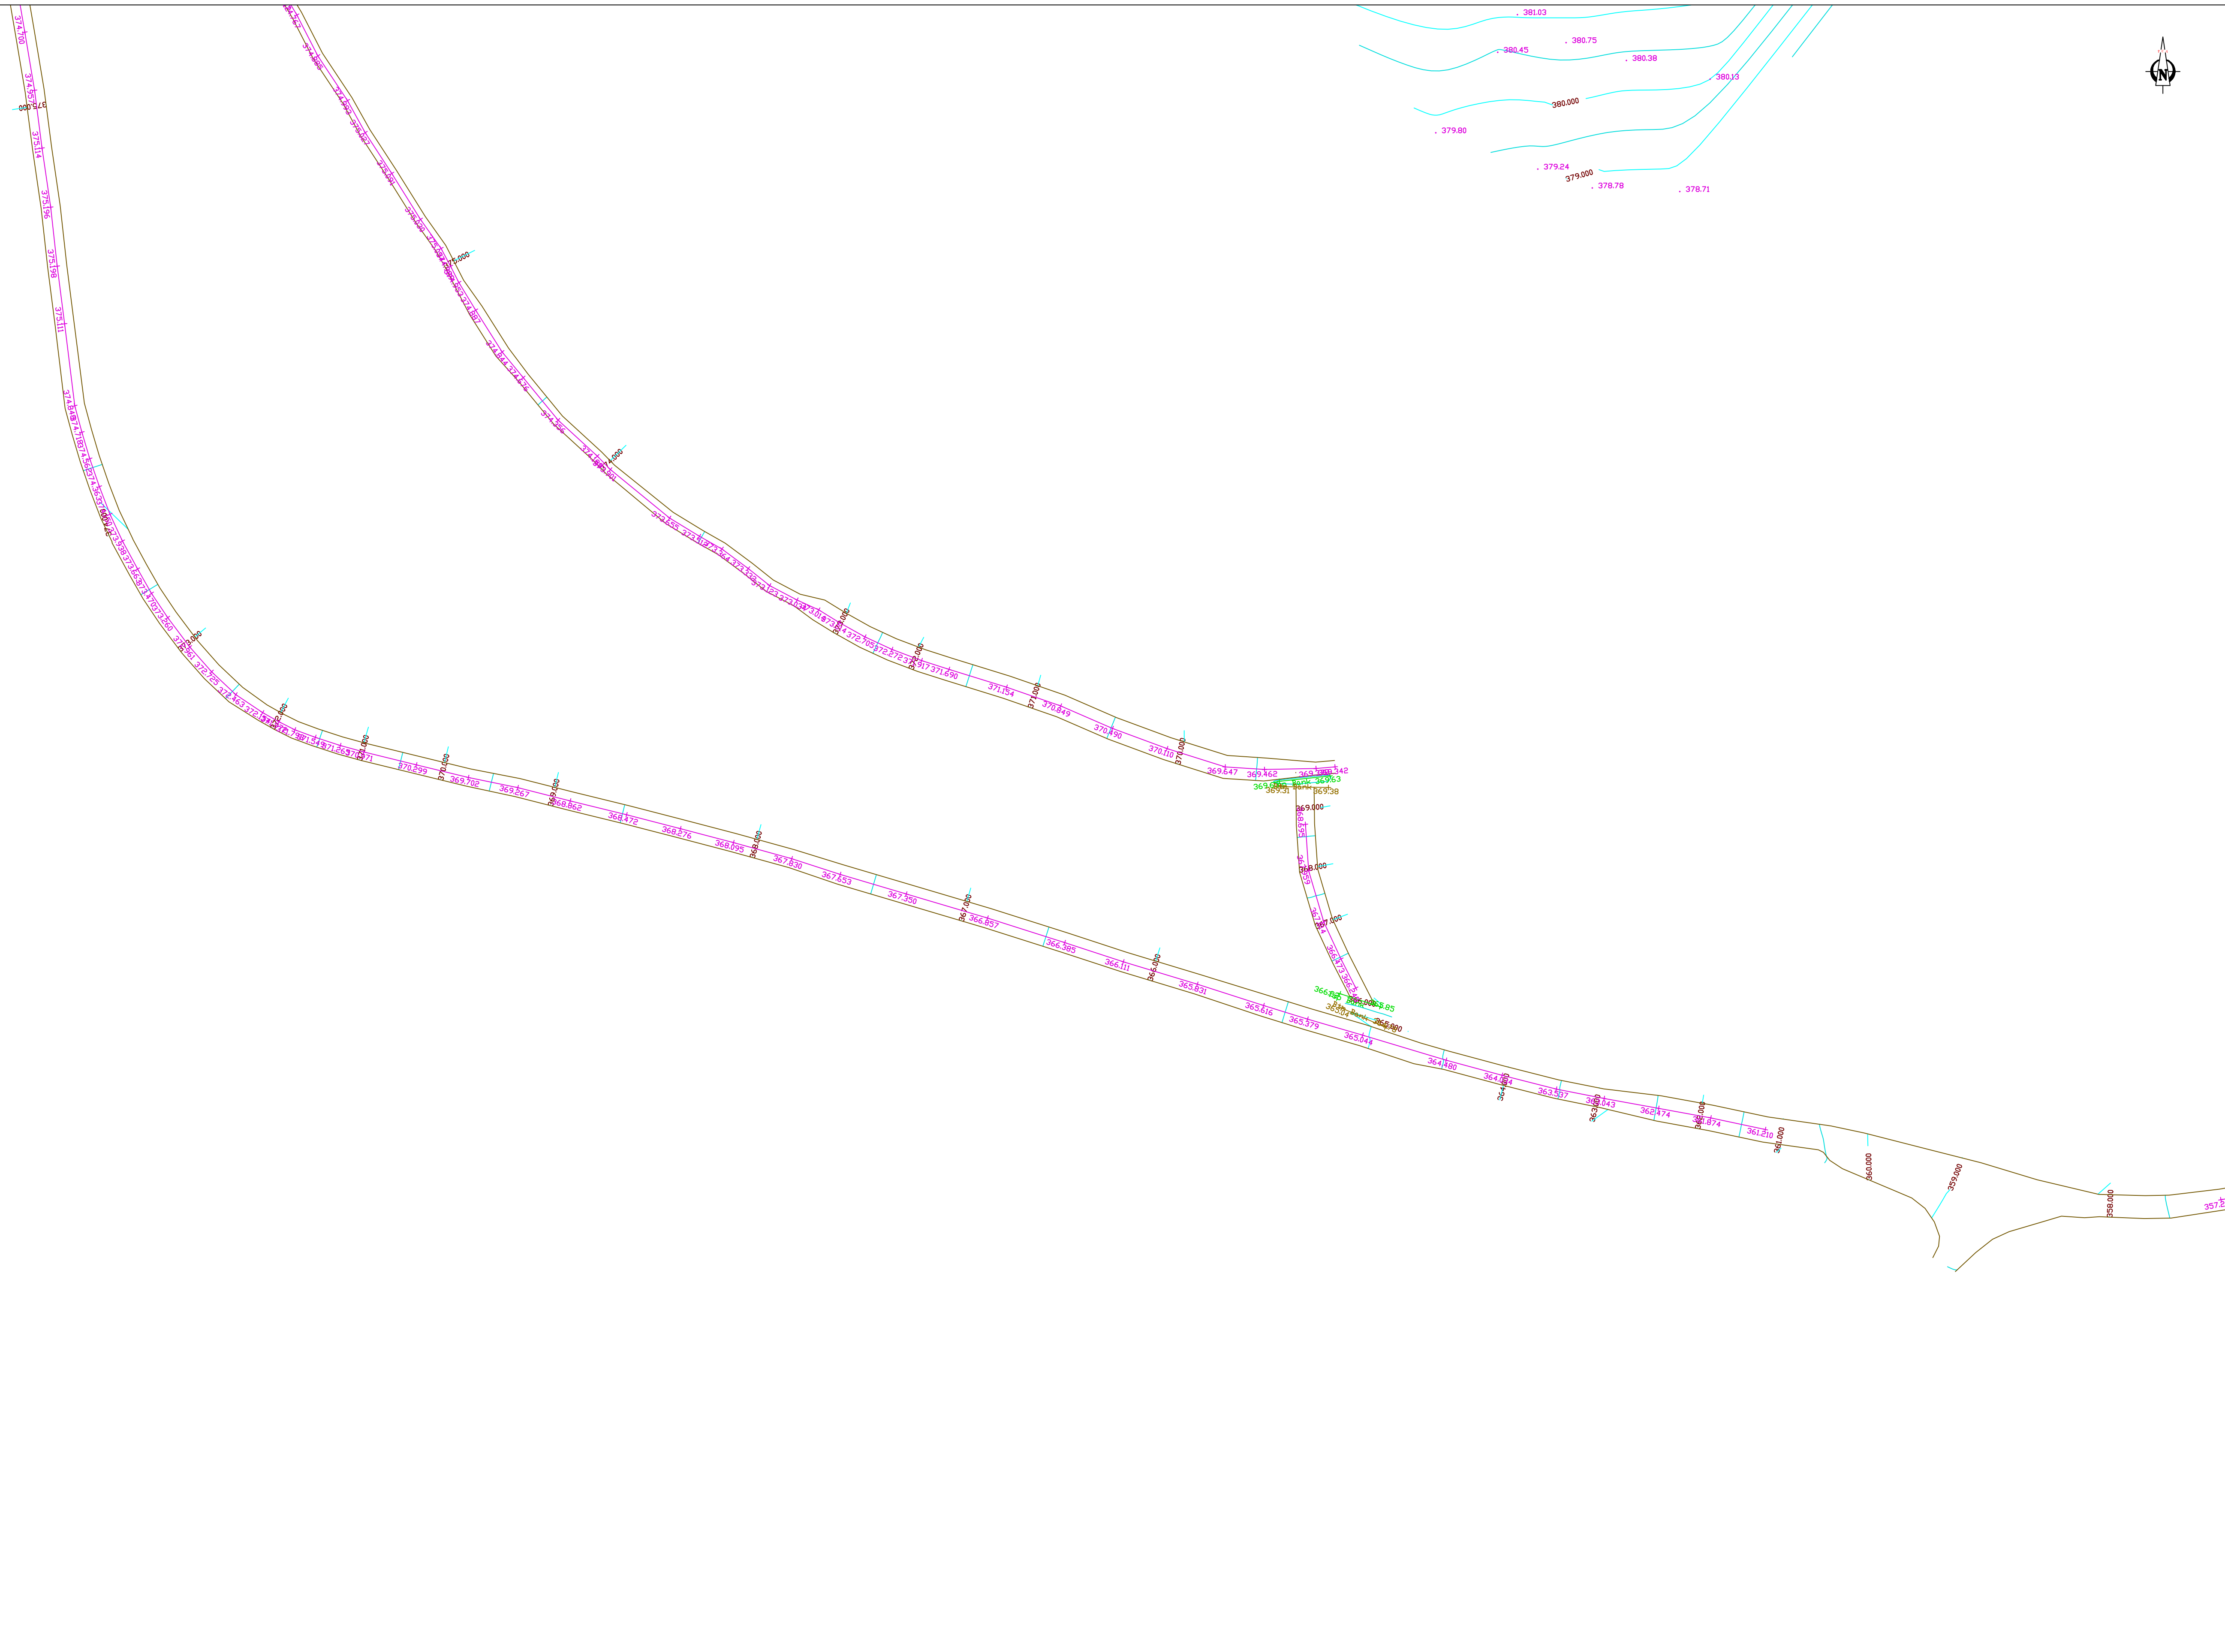

KEY	
	Fence
	Hedge
	Btm of bank
	Rail
	Road marking solid
	Road marking dashed
	Path
	Surface
	Steps
	Top of kerb
	Btm of kerb
	Furniture
	Top of bank
	Water edge
	Building
	Inspection chamber
	Eircon
	Gas
	Armstrong Junction
	Cable
	Circular manhole
	Square manhole
	Gas valve
	Electricity pole
	Telegraph pole
	Road sign
	Lamp post
	Traffic light
	Service marker
	Pole stay
	Circular bollard
	Square bollard
	Station
	Building ridge height
	Building eave height
	Top of wall
	Top of fence
	Top of tree
	Arcco
	Contours
	Hydrant
	Stop valve


Notes:
 # This survey was produced for original clients specification at the of instruction.
 # If the survey is to be used by any other parties, or for purposes other than those originally considered, further details or higher accuracies may be required - Please contact PCA
 # PCA take no responsibility for additions made by third parties to survey.
 # Accuracy and amount of detail is based on scale of mapping.
 # Drainage pipe sizes (where shown) have been gauged from the surface for safety reasons and should be regarded the surface for safety reasons and should be regarded as approximate only.
 Note: Accuracy of survey to plot scale

PAUL CORRIGAN & ASSOCIATES
 Hillcrest House, Hillcrest Road
 Sandycove, Dublin 18
 tel (+353 1) 2156300
 fax (+353 1) 2156301
 info@pca.ie

Grid	ITM	Job No.	170404PJ
Levels	Main Head	Date	11/08/2017
Scale	1:500 or 1:1000 as	Drawn	VJ
Revision	Key	Checked	AV



SHEET 2
 MASSEYS WOOD
 SITE SURVEY

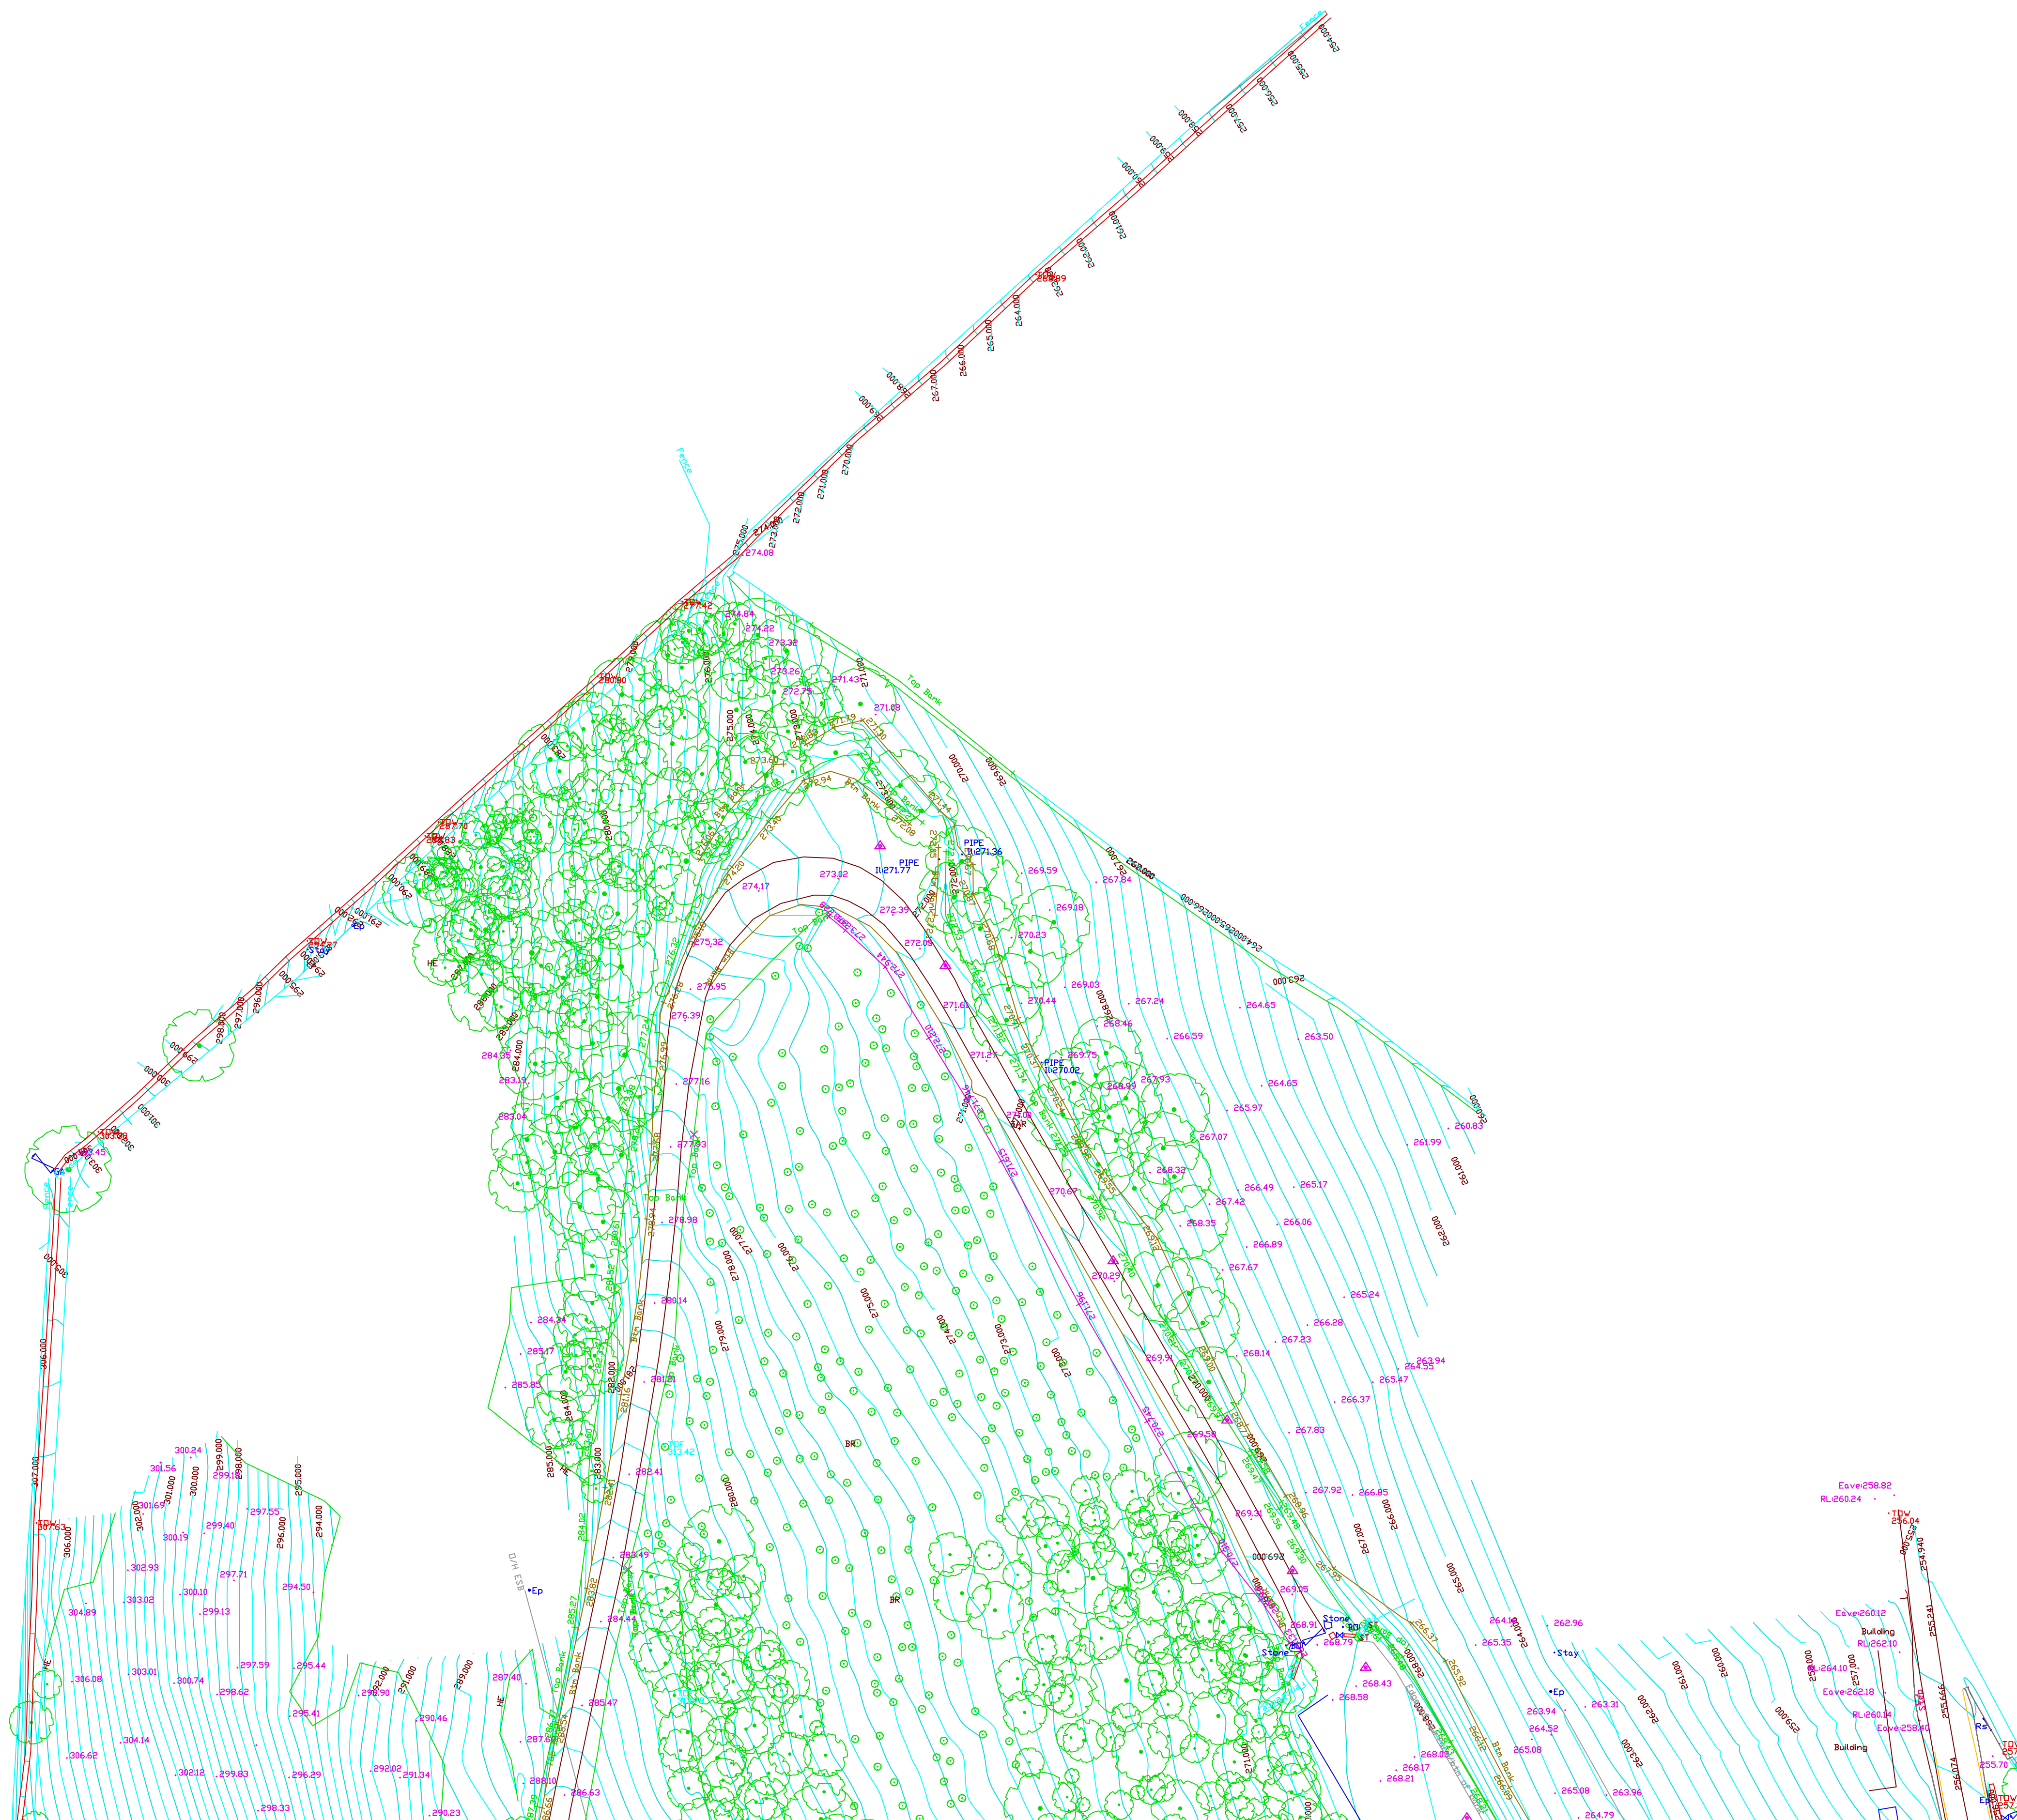

KEY	
	Fence
	Hedge
	Botn of bank
	Rail
	Road marking solid
	Road
	Wall
	Road marking dashed
	Path
	Surface
	Steps
	Top of kerb
	Botn of kerb
	Furniture
	Top of bank
	Water edge
	Building
	Top of bank
	Water edge
	Road marking solid
	Contours
	Inspection chamber
	Gas valve
	Electricity pole
	Service marker
	Building ridge height
	Armstrong Junction
	Telegraph pole
	Pole stay
	Building eave height
	Cable
	Road sign
	Circular bollard
	TDW Top of wall
	Circular manhole
	Lamp post
	Square bollard
	Hydrant
	Traffic light
	Square manhole
	Station
	Stop valve
	TDV Top of fence
	TDT Top of tree



Notes:
 # The Survey was produced for original clients specification at the of instruction.
 # If the survey is to be used by any other parties, or for purposes other than those originally considered, further details or higher accuracies may be required.
 - Please contact PCA
 # PCA take no responsibility for additions made by third parties to survey.
 # Accuracy and amount of detail is based on scale of mapping.
 # Drainage pipe sizes (where shown) have been gauged from the surface for safety reasons and should be regarded the surface for safety reasons and should be regarded as approximate only.
 Note: Accuracy of survey to plot scale

PAUL CORRIGAN & ASSOCIATES
 Hillcrest House, Hillcrest Road
 Sandymount, Dublin 18
 Tel: (+353 1) 2136300
 Fax: (+353 1) 2136301
 info@pcac.ie

Grid	ITM	Job No.	170404P1
Levels	Main Head	Date	11/08/2017
Scale	1:500 OR 1:1000 OR AS	Drawn	VJ
Revision	Key	Checked	AV



SHEET 3
 MASSEYS WOOD
 SITE SURVEY

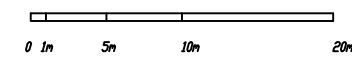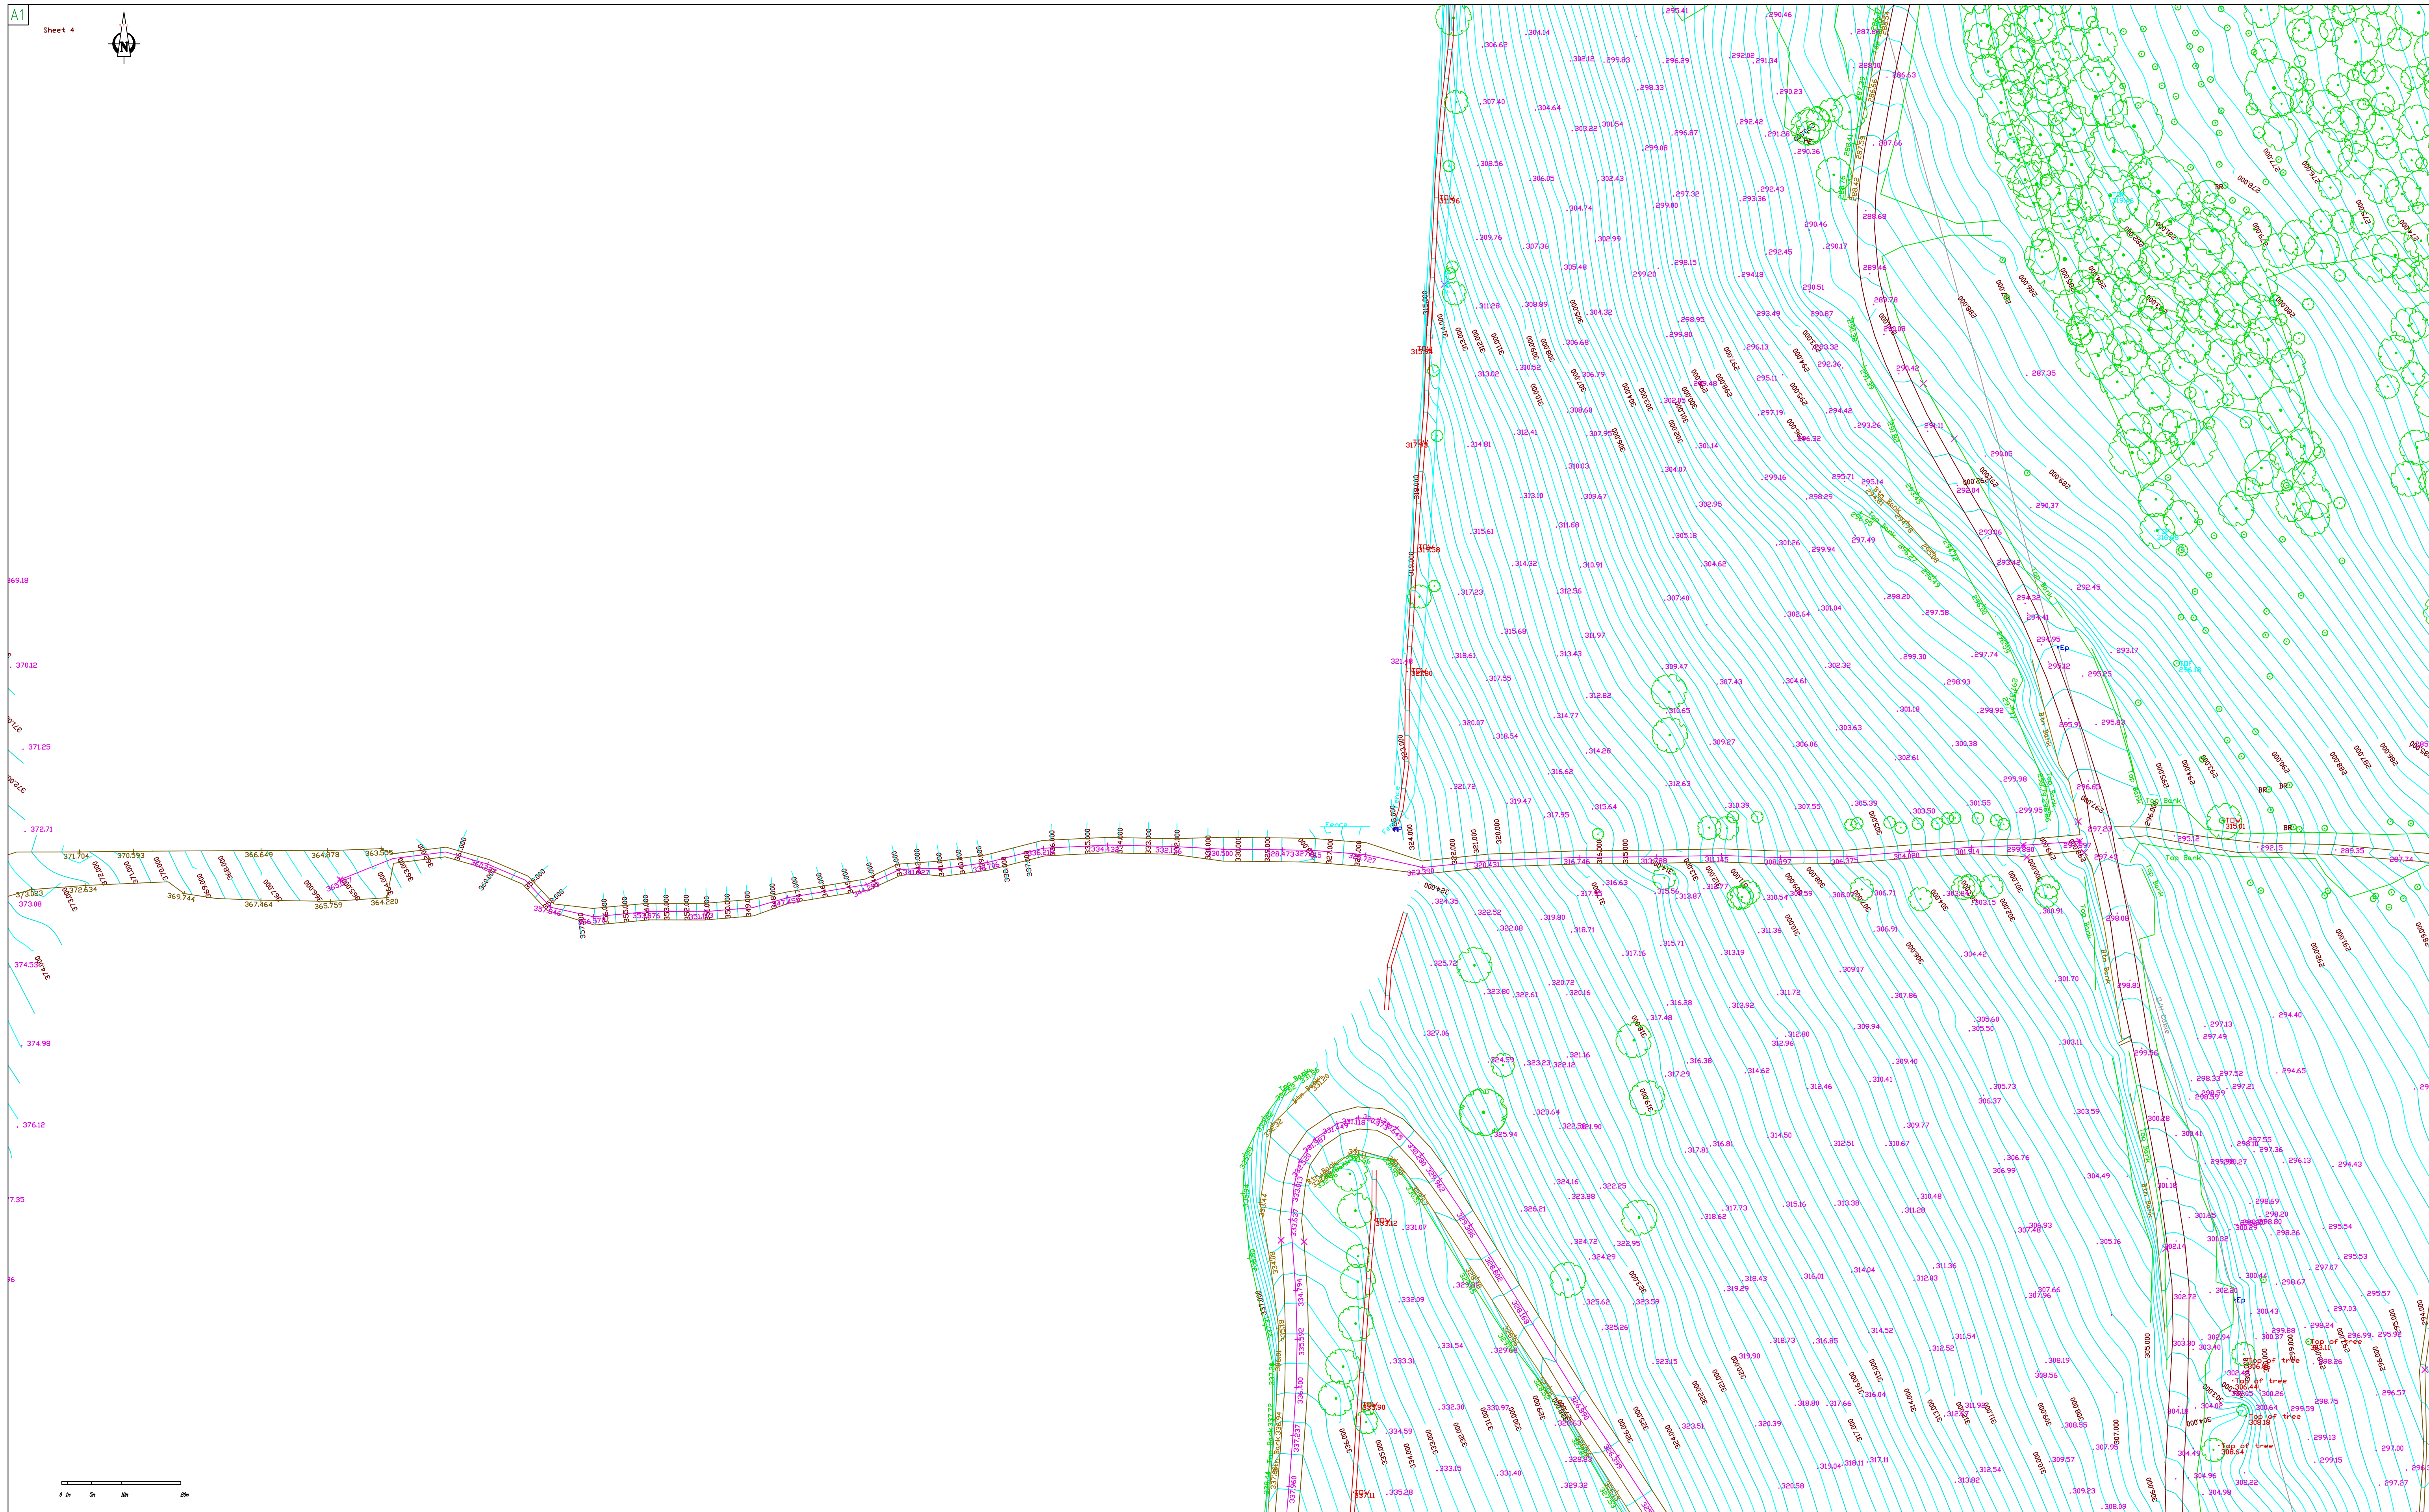



KEY	
	Fence
	Road
	Path
	Btm of kerb
	Building
	Hedge
	Wall
	Surface
	Furniture
	Top of bank
	Btm of bank
	Track
	Steps
	Top of kerb
	Btm of kerb
	Road marking solid
	Road marking dashed
	Road marking dotted
	Contours
	Inspection chamber
	Eircon
	Gas valve
	Armstrong Junction
	Cable
	Hydrant
	Stop valve
	Electricity pole
	Telegraph pole
	Road sign
	Lamp post
	Traffic light
	Service marker
	Pole stay
	Circular bollard
	Square bollard
	Station
	Ridge Building ridge height
	Eave Building eave height
	TDW Top of wall
	TDF Top of fence
	TOT Top of tree

Notes:
 # This Survey was produced for original clients specification at the instruction of the client.
 # If the survey is to be used by any other parties, or for purposes other than those originally considered, further details or higher accuracies may be required.
 # Please contact PCA
 # PCA take no responsibility for additions made by third parties to survey.
 # Accuracy and amount of detail is based on scale of mapping.
 # Drainage pipe sizes (where shown) have been gauged from the surface for safety reasons and should be regarded as approximate only.
 Note: Accuracy of survey to plot scale

Grid	IM	Job No.	170404PJ
Levels	Main Head	Date	11/08/2017
Scale	1:5000M or 1:10000M	Drawn	VJ
Revision	Key	Checked	AT



SHEET 4
 MASSEYS WOOD
 SITE SURVEY

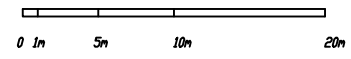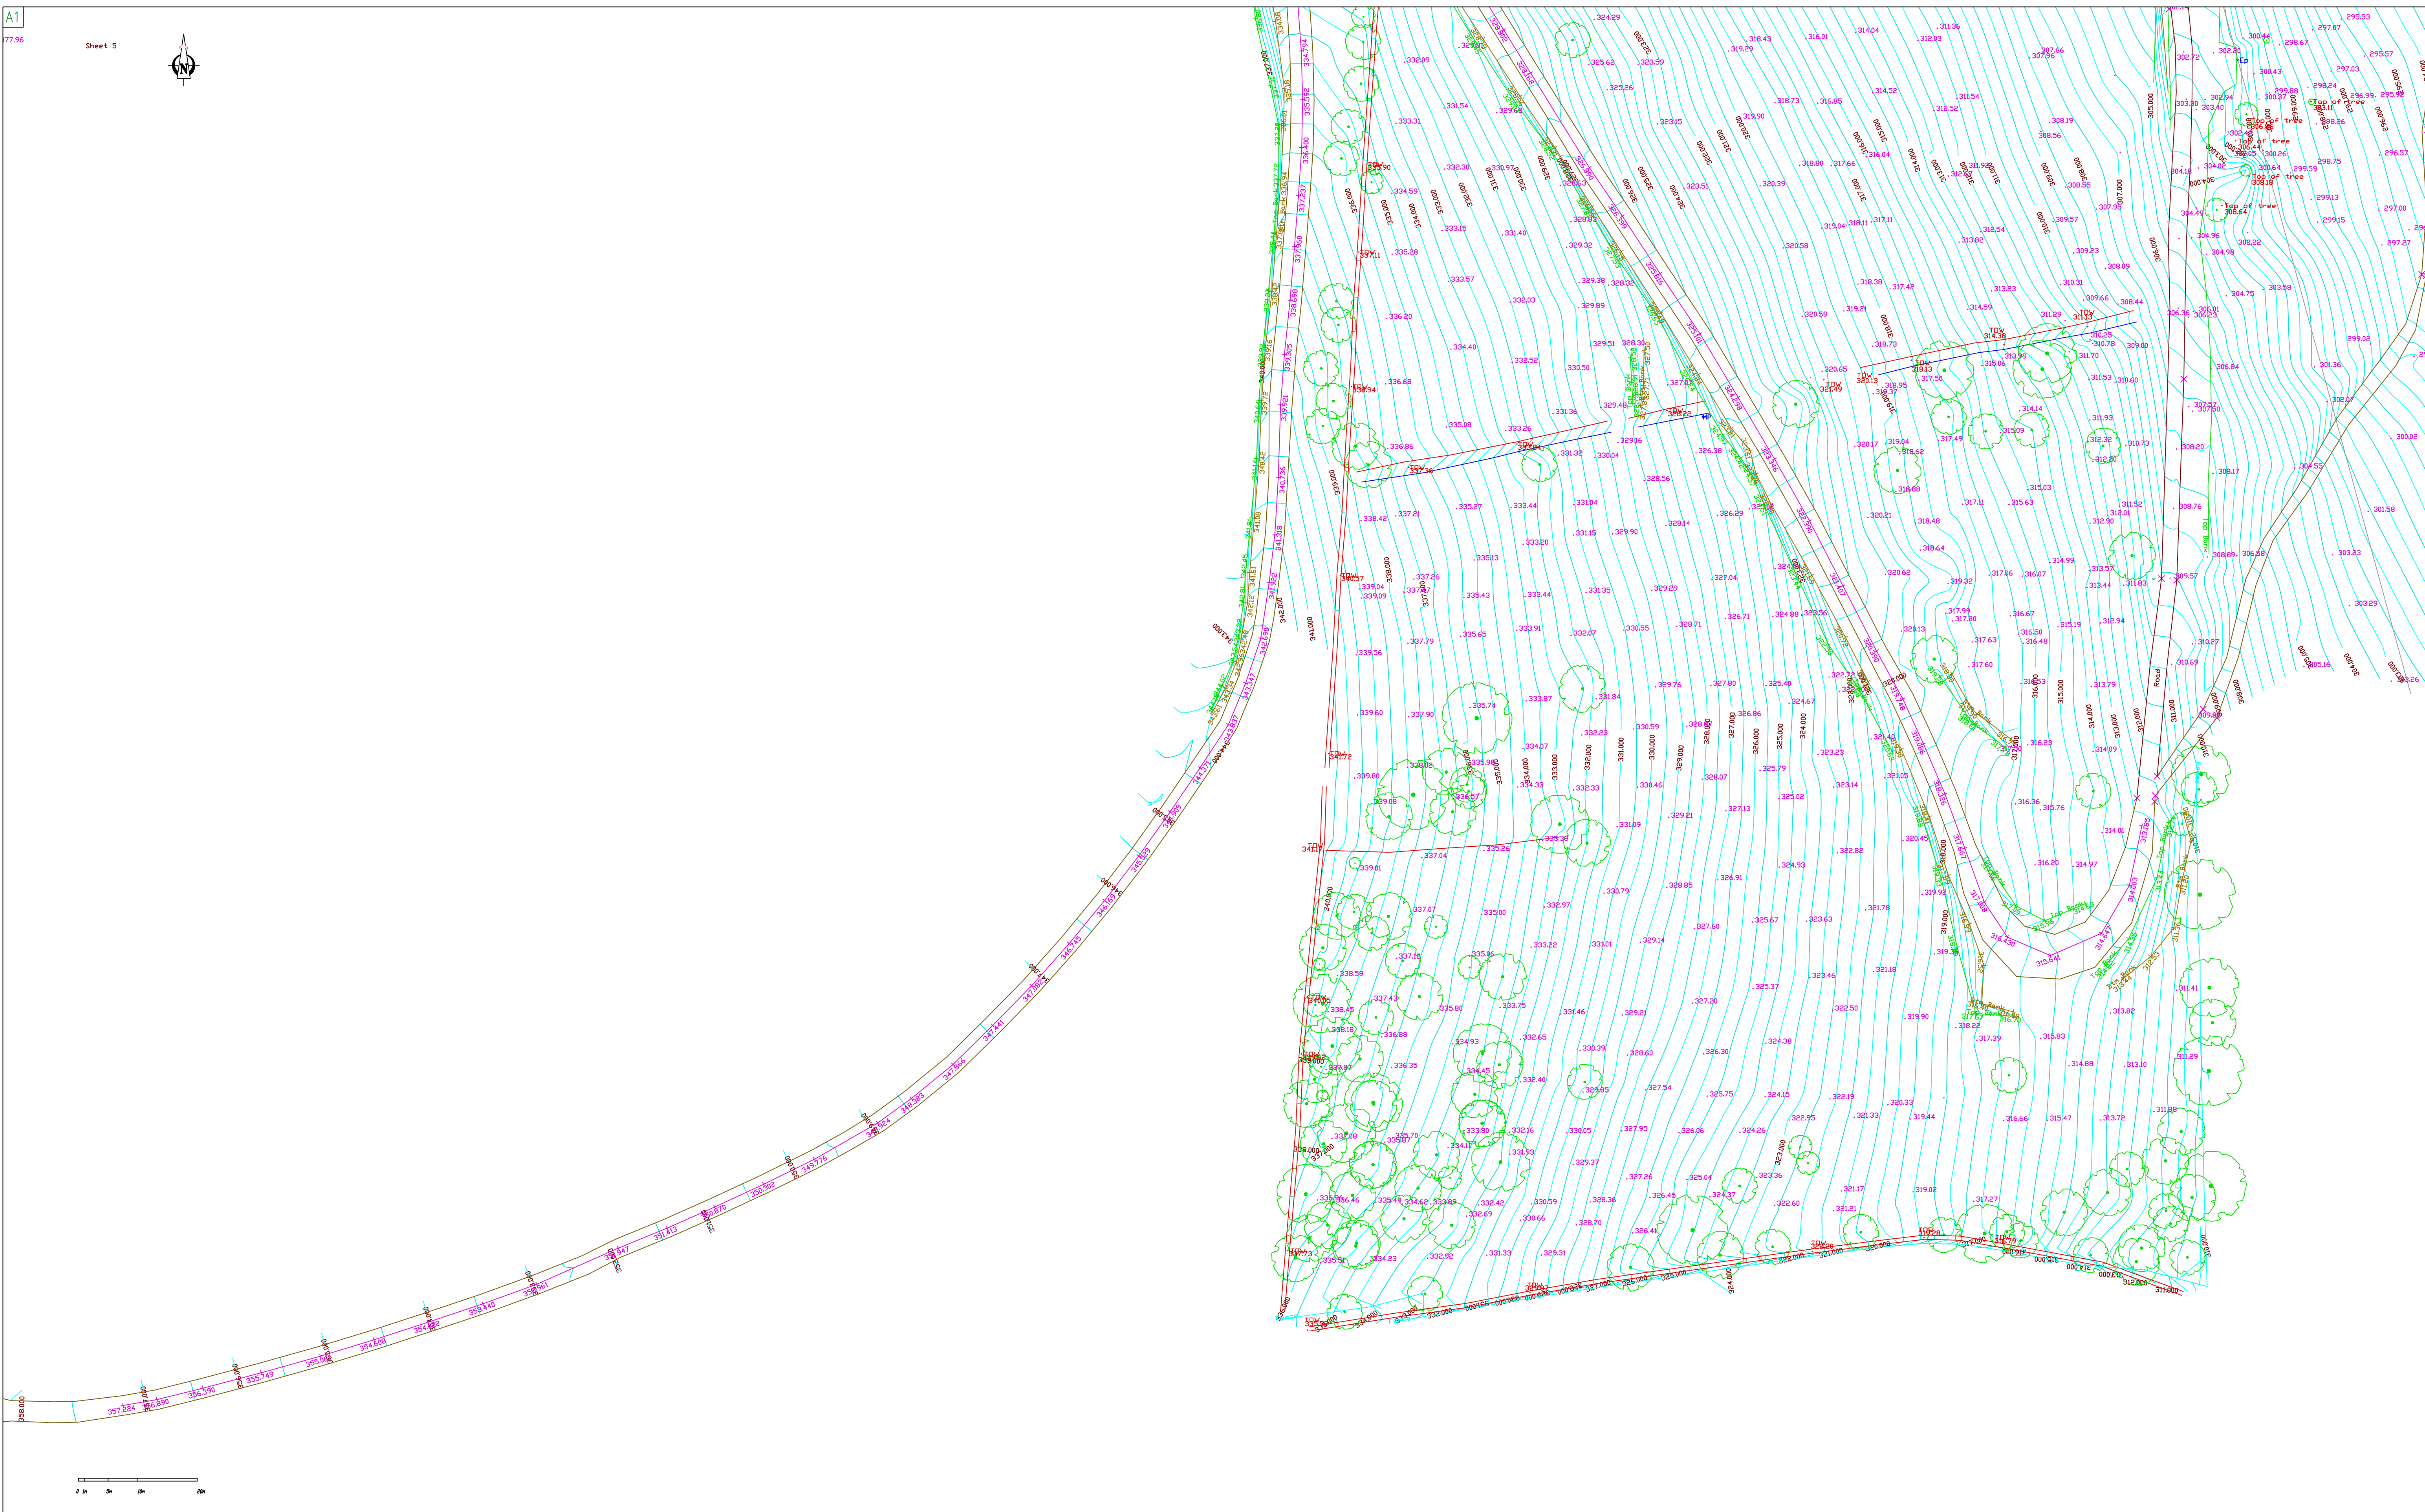


KEY	
	Fence
	Wall
	Path
	8th of kerb
	Building
	Hedge
	Top of bank
	Water edge
	8th of bank
	Rail
	Road marking solid
	Road marking dashed
	Armo
	Contours
	Inspection chamber
	Elcon
	Gully
	Hydrant
	Stop valve
	Gas valve
	Armstrong Junction
	Cable
	Circular manhole
	Square manhole
	Electricity pole
	Telegraph pole
	Road sign
	Lamp post
	Traffic light
	Service marker
	Pole stay
	Circular bollard
	Square bollard
	Station
	Ridge Building ridge height
	Eave Building eave height
	TDW Top of wall
	TDV Top of fence
	TDT Top of tree

Notes:
 # This Survey was produced for original clients specification at the of instruction.
 # If the survey is to be used by any other parties, or for purposes other than those originally considered, further details or higher accuracies may be required.
 - Please contact PCA
 # PCA take no responsibility for additions made by third parties to survey.
 # Accuracy and amount of detail is based on scale of mapping.
 # Drainage pipe sizes (where shown) have been gauged from the surface for safety reasons and should be regarded as approximate only.
 Note: Accuracy of survey to plot scale

PAUL CORRIGAN & ASSOCIATES
 Hillcrest House, Hillcrest Road
 Sandymount, Dublin 18
 Tel: (+353 1) 2156300
 Fax: (+353 1) 2156301
 info@pcac.ie

Grid	ITM	Job No.	170404PJ
Levels	Main Head	Date	11/08/2017
Scale	1:5000 or 1:10000 as	Drawn	VJ
Revision	Key	Checked	AT

SHEET 5
 MASSEYS WOOD
 SITE SURVEY

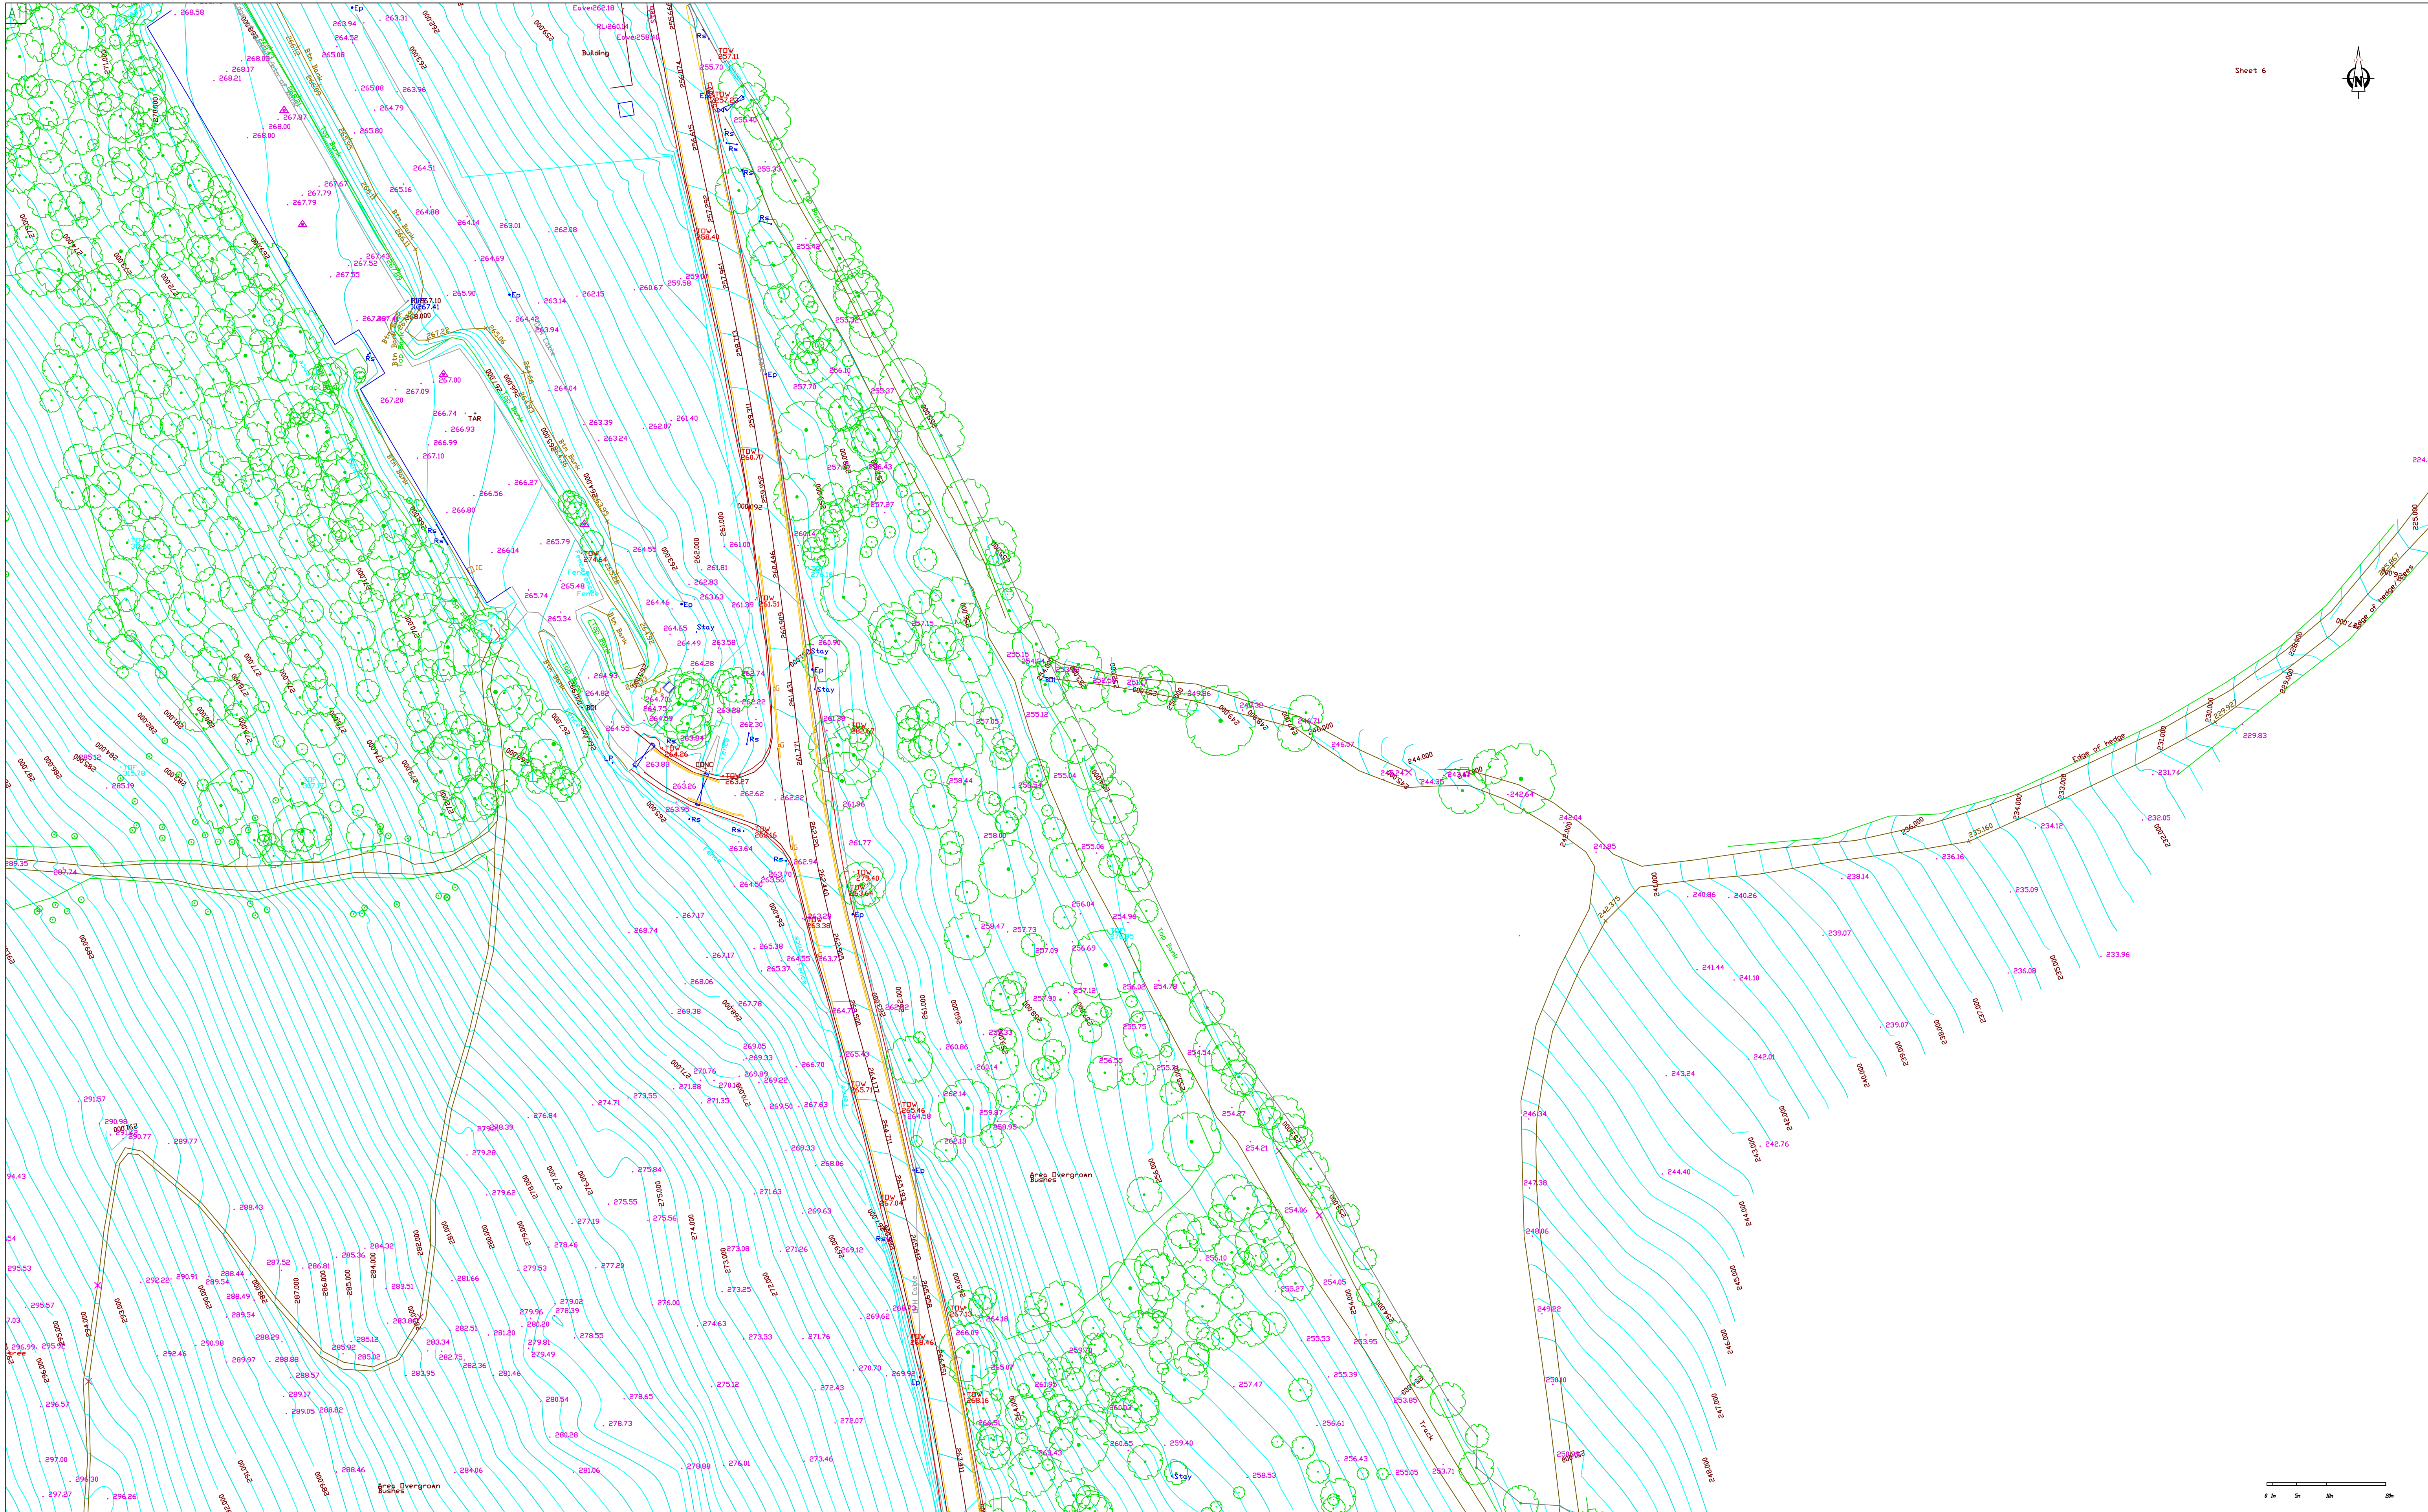



KEY	
	Fence
	Hedge
	Stn of bank
	Rail
	Road marking solid
	Wall
	Surface
	Path
	Stn of kerb
	Building
	Top of bank
	Water edge
	Road marking dashed
	Armed
	Contours
	Inspection chamber
	Gas valve
	Armstrong Junction
	Cable
	Circular manhole
	Square manhole
	Electricity pole
	Telegraph pole
	Road sign
	Lamp post
	Traffic light
	Service marker
	Pole stay
	Circular bollard
	Square bollard
	Station
	Building ridge height
	Eave Building eave height
	TDW Top of wall
	TDV Top of fence
	TDV Top of tree

Notes:
 # This Survey was produced for original clients specification at the of instruction.
 # If the survey is to be used by any other parties, or for purposes other than those originally considered, further details or higher accuracies may be required
 - Please contact PCA
 # PCA take no responsibility for additions made by third parties to survey.
 # Accuracy and amount of detail is based on scale of mapping.
 # Drainage pipe sizes (where shown) have been gauged from the surface for safety reasons and should be regarded as approximate only.
 Note: Accuracy of survey to plot scale

 PAUL CORRIGAN & ASSOCIATES Hillcrest House, Hillcrest Road Sandymount, Dublin 18 Tel: (+353) 1 2156000 Fax: (+353) 1 2156301 info@pca.ie	Grid	ITM	Job No.	170404P1
	Levels	Main Head	Date	11/08/2017
	Scale	1:500BM or 1:1000BAS	Drawn	VJ
	Revision	Key	Checked	AV

SHEET 6
MASSEYS WOOD

SITE SURVEY

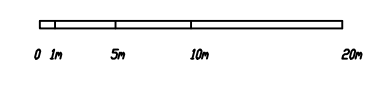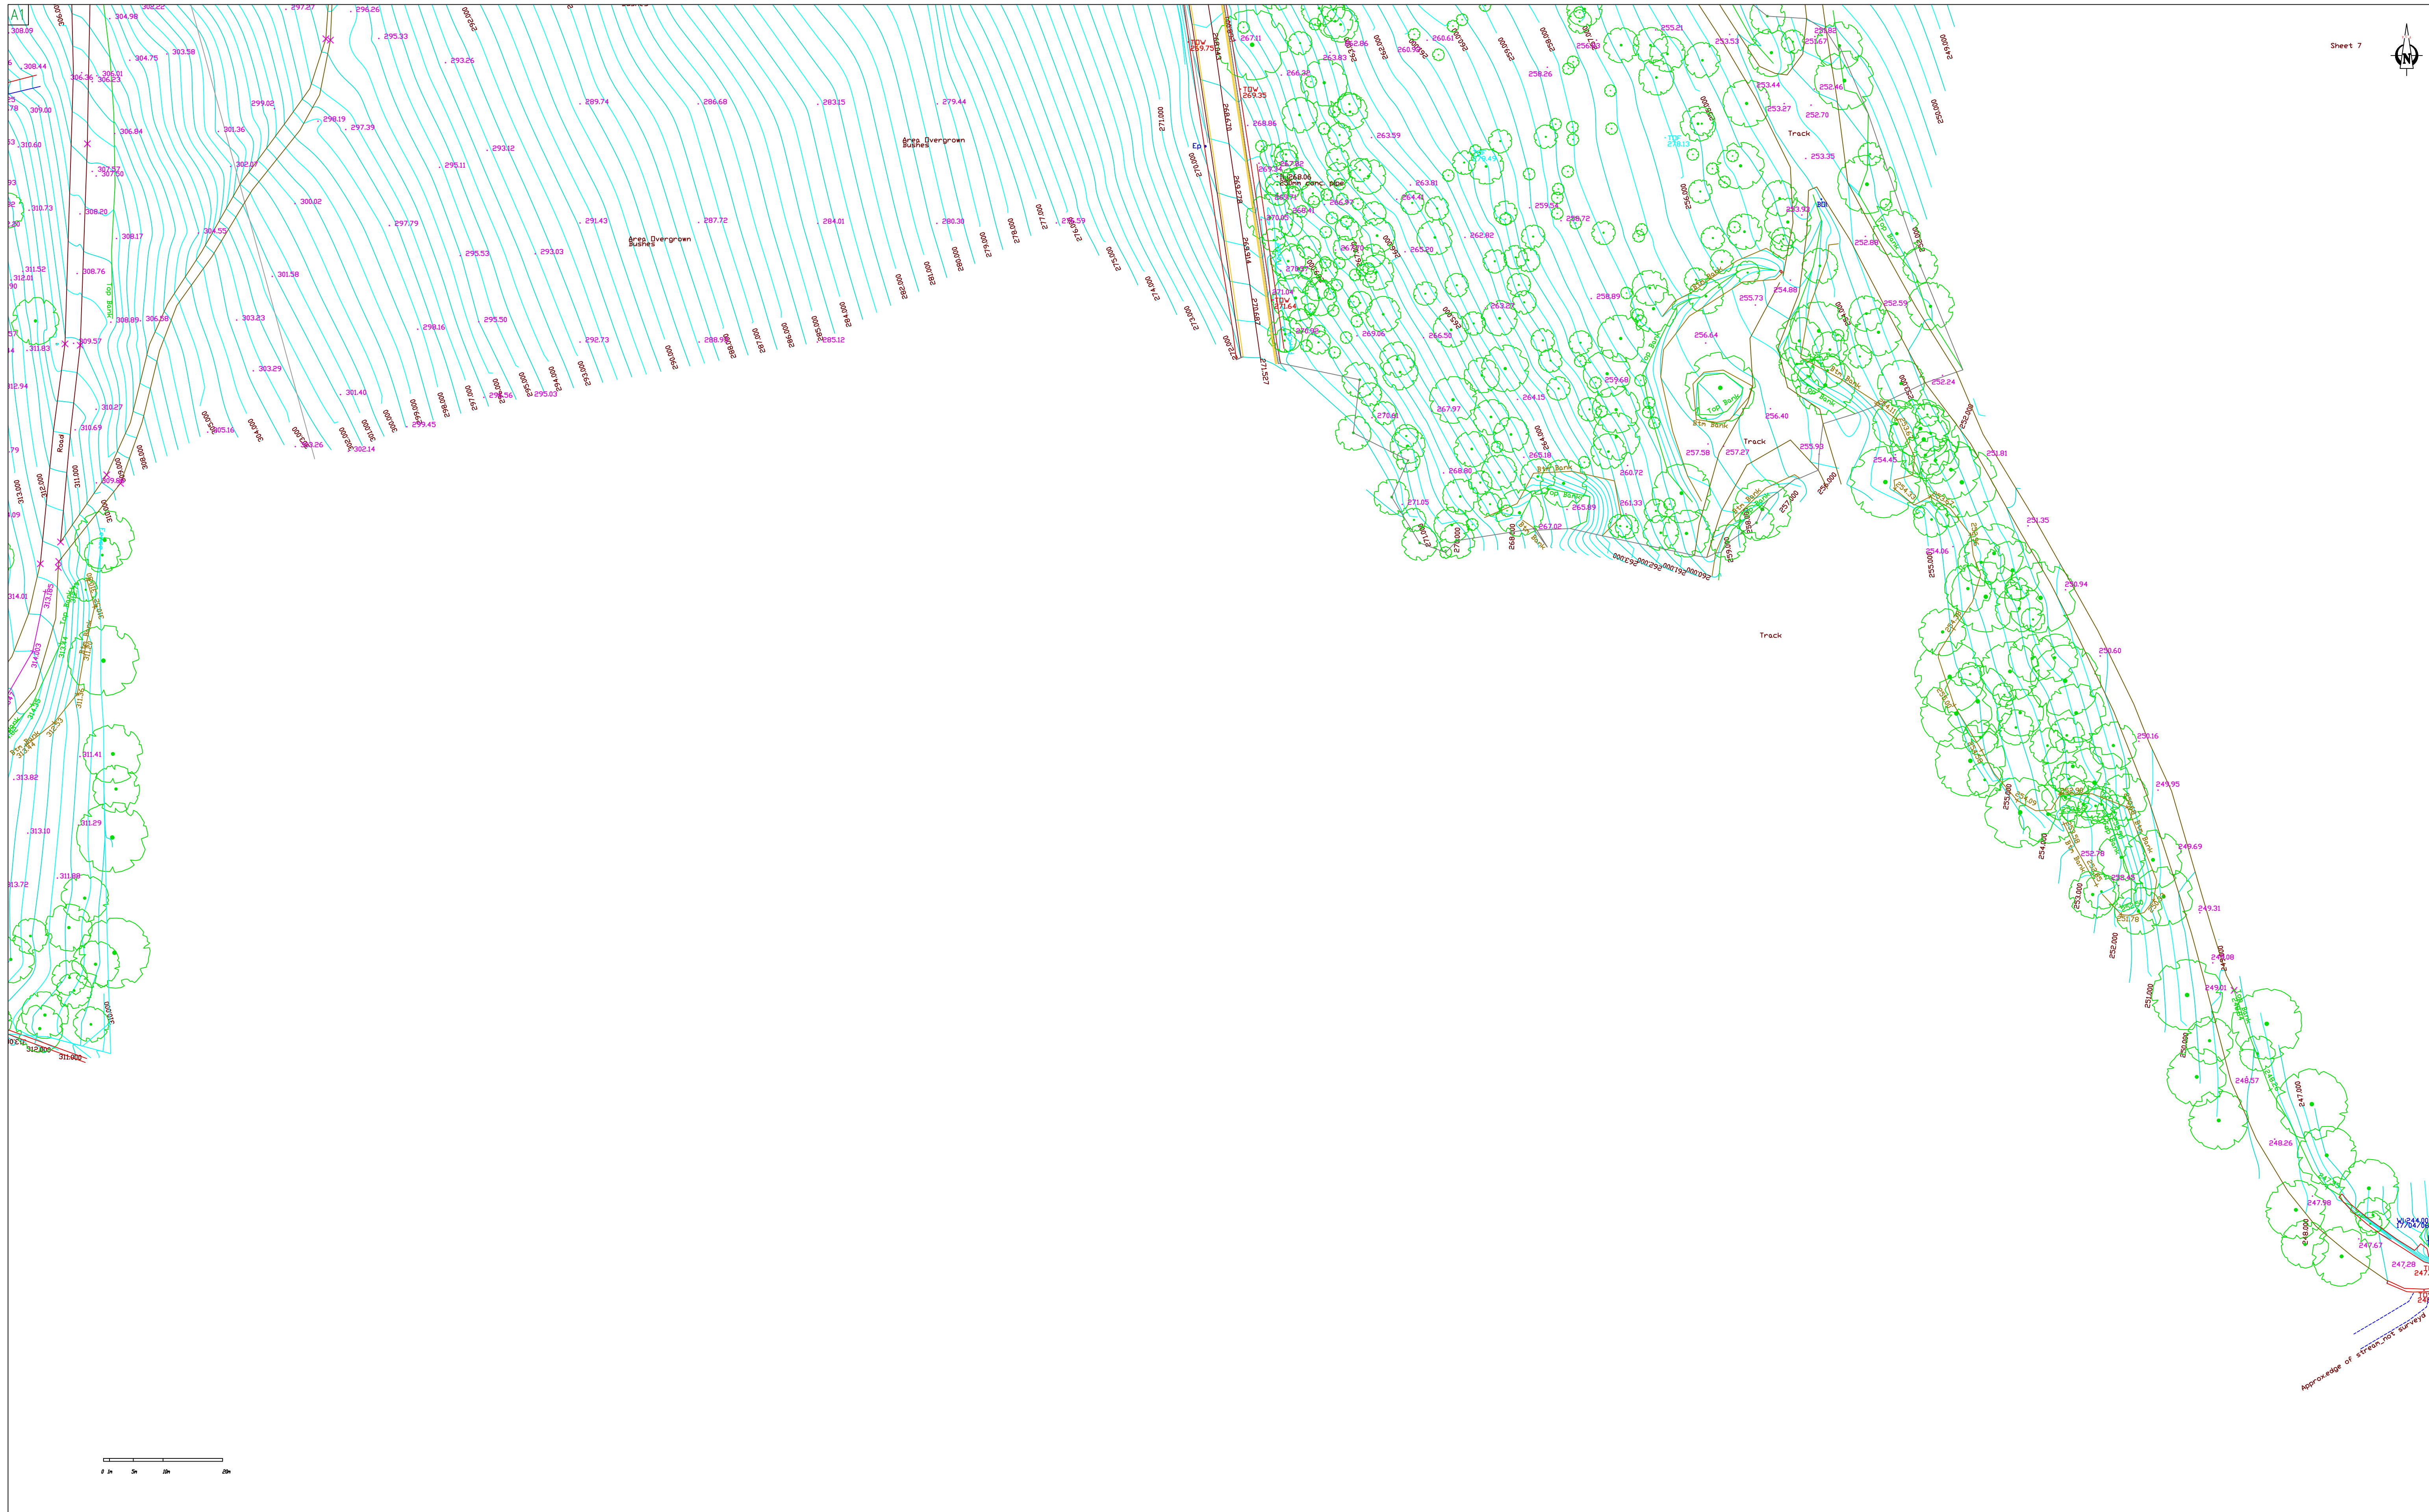

KEY	
	Fence
	Road
	Path
	Btm of kerb
	Building
	Hedge
	Wall
	Surface
	Furniture
	Top of bank
	Track
	Steps
	Top of kerb
	Btm of kerb
	Water edge
	Road marking solid
	Road marking dashed
	Road marking dashed
	Contours
	Inspection chamber
	Ericon
	Gully
	Hydrant
	Stop valve
	Gas valve
	Armstrong Junction
	Cable
	Circular manhole
	Square manhole
	Electricity pole
	Telegraph pole
	Road sign
	Lamp post
	Traffic light
	Service marker
	Pole stay
	Circular bollard
	Square bollard
	Station
	Building ridge height
	Eave
	Top of wall
	Top of fence
	Top of tree


Notes:
 # This Survey was produced for original clients specification at the of instruction.
 # If the survey is to be used by any other parties, or for purposes other than those originally considered, further details or higher accuracies may be required
 - Please contact PCA
 # PCA take no responsibility for additions made by third parties to survey.
 # Accuracy and amount of detail is based on scale of mapping.
 # Drainage pipe sizes (where shown) have been gauged from the surface for safety reasons and should be regarded as approximate only.
 Note: Accuracy of survey to plot scale

PAUL CORRIGAN & ASSOCIATES
 Hillcrest House, Hillcrest Road
 Sandymount, Dublin 18
 tel: (+353 1) 2156300
 fax: (+353 1) 2156301
 info@pca.ie

Grid	ITM	Job No.	170404PJ
Levels	Main Head	Date	11/08/2017
Scale	1:500BM or 1:1000BAS	Drawn	VJ
Revision	Key	Checked	AV



SHEET 7
MASSEYS WOOD
 SITE SURVEY

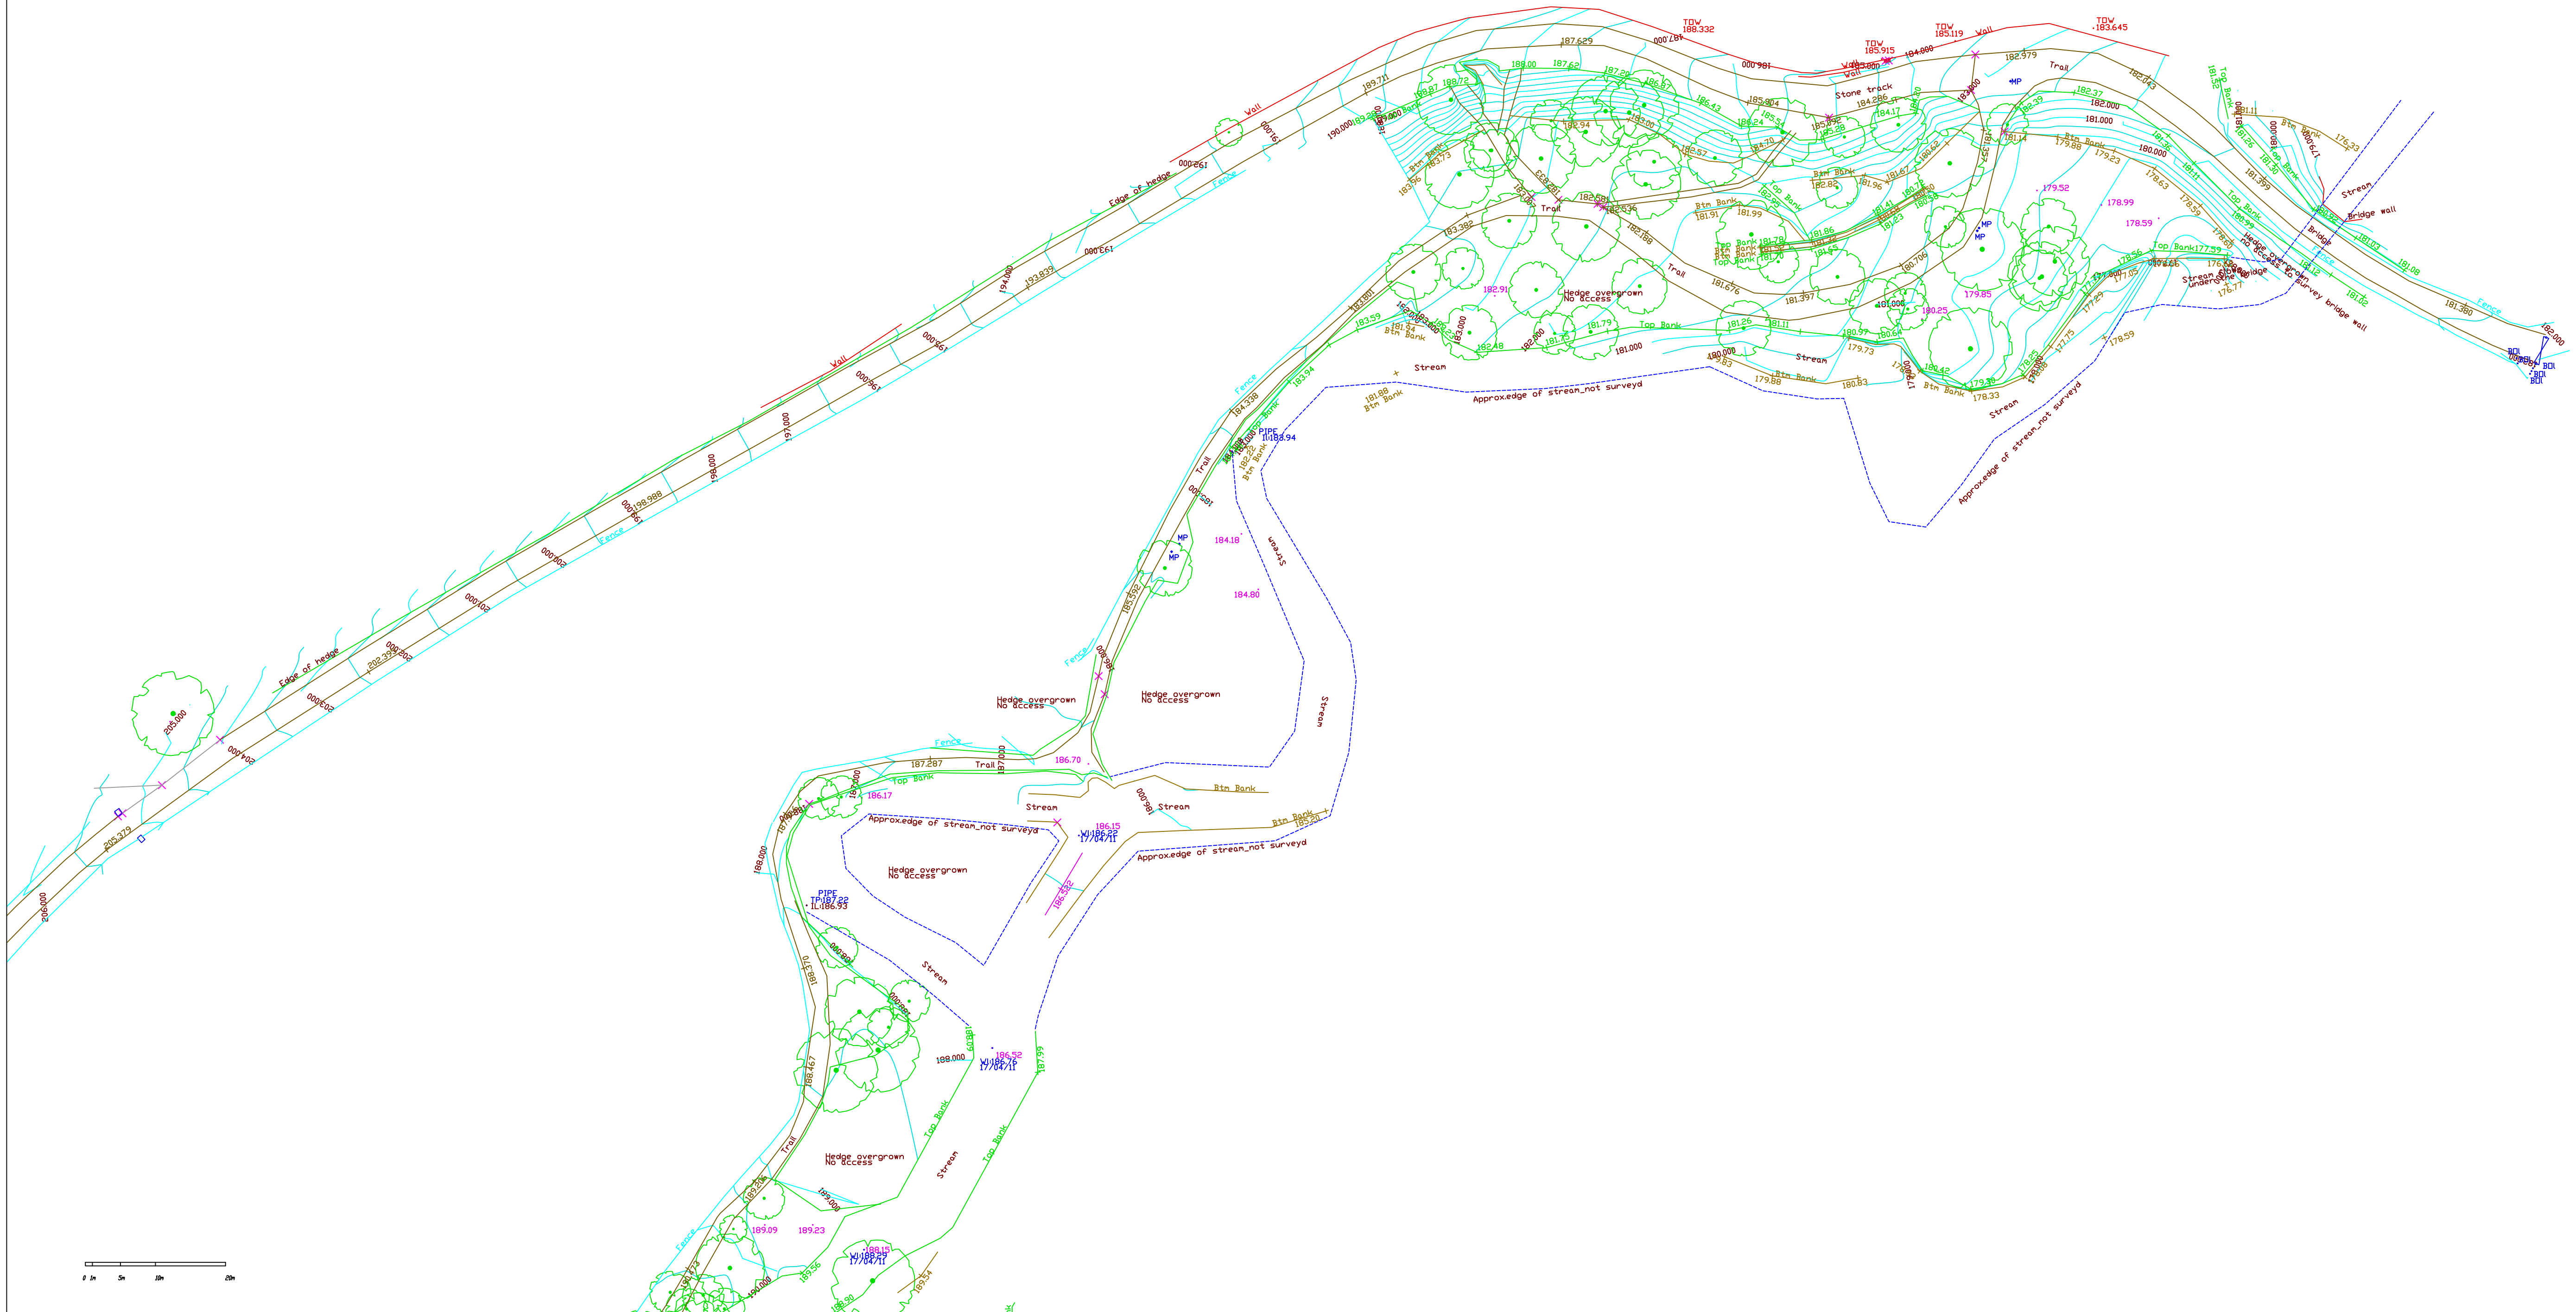



KEY	
	Fence
	Hedge
	Btm of bank
	Rail
	Road marking solid
	Wall
	Track
	Gate
	Road marking dashed
	Path
	Surface
	Steps
	Road marking dashed
	Btm of kerb
	Furniture
	Top of kerb
	Bitch
	Btm of kerb
	Armsco
	Building
	Top of bank
	Water edge
	Road marking solid
	Contours
	Inspection chamber
	Elcon
	Gully
	Hydrant
	Stop valve
	Gas valve
	Armstrong Junction
	Cable
	Circular manhole
	Square manhole
	Electricity pole
	Telegraph pole
	Road sign
	Lamp post
	Traffic light
	Service marker
	Pole stay
	Circular bollard
	Square bollard
	Station
	Building ridge height
	Eave Building eave height
	TDW Top of wall
	TDW Top of fence
	TDW Top of tree

Notes:
 * This survey was produced for original clients specification at the time of instruction.
 * If the survey is to be used by any other parties, or for purposes other than those originally considered, further details or higher accuracies may be required - Please contact PCA
 * PCA take no responsibility for additions made by third parties to survey.
 * Accuracy and amount of detail is based on scale of mapping.
 * Drainage pipe sizes (where shown) have been gauged from the surface for safety reasons and should be regarded as approximate only.
 Note: Accuracy of survey to plot scale

PAUL CORRIGAN & ASSOCIATES
 Harbour House, Harbour Road
 Sandycove, Dublin 18
 tel (+353 1) 2156000
 fax (+353 1) 2156301
 info@pca.ie

Grid	ITM	Job No.	170404PJ
Levels	Main Head	Date	11/08/2017
Scale	1:5000M or 1:10000M AS	Drawn	VJ
Revision	Key	Checked	AV

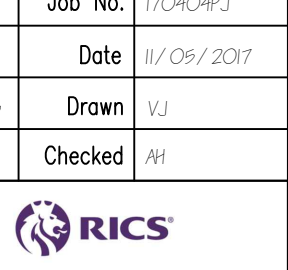

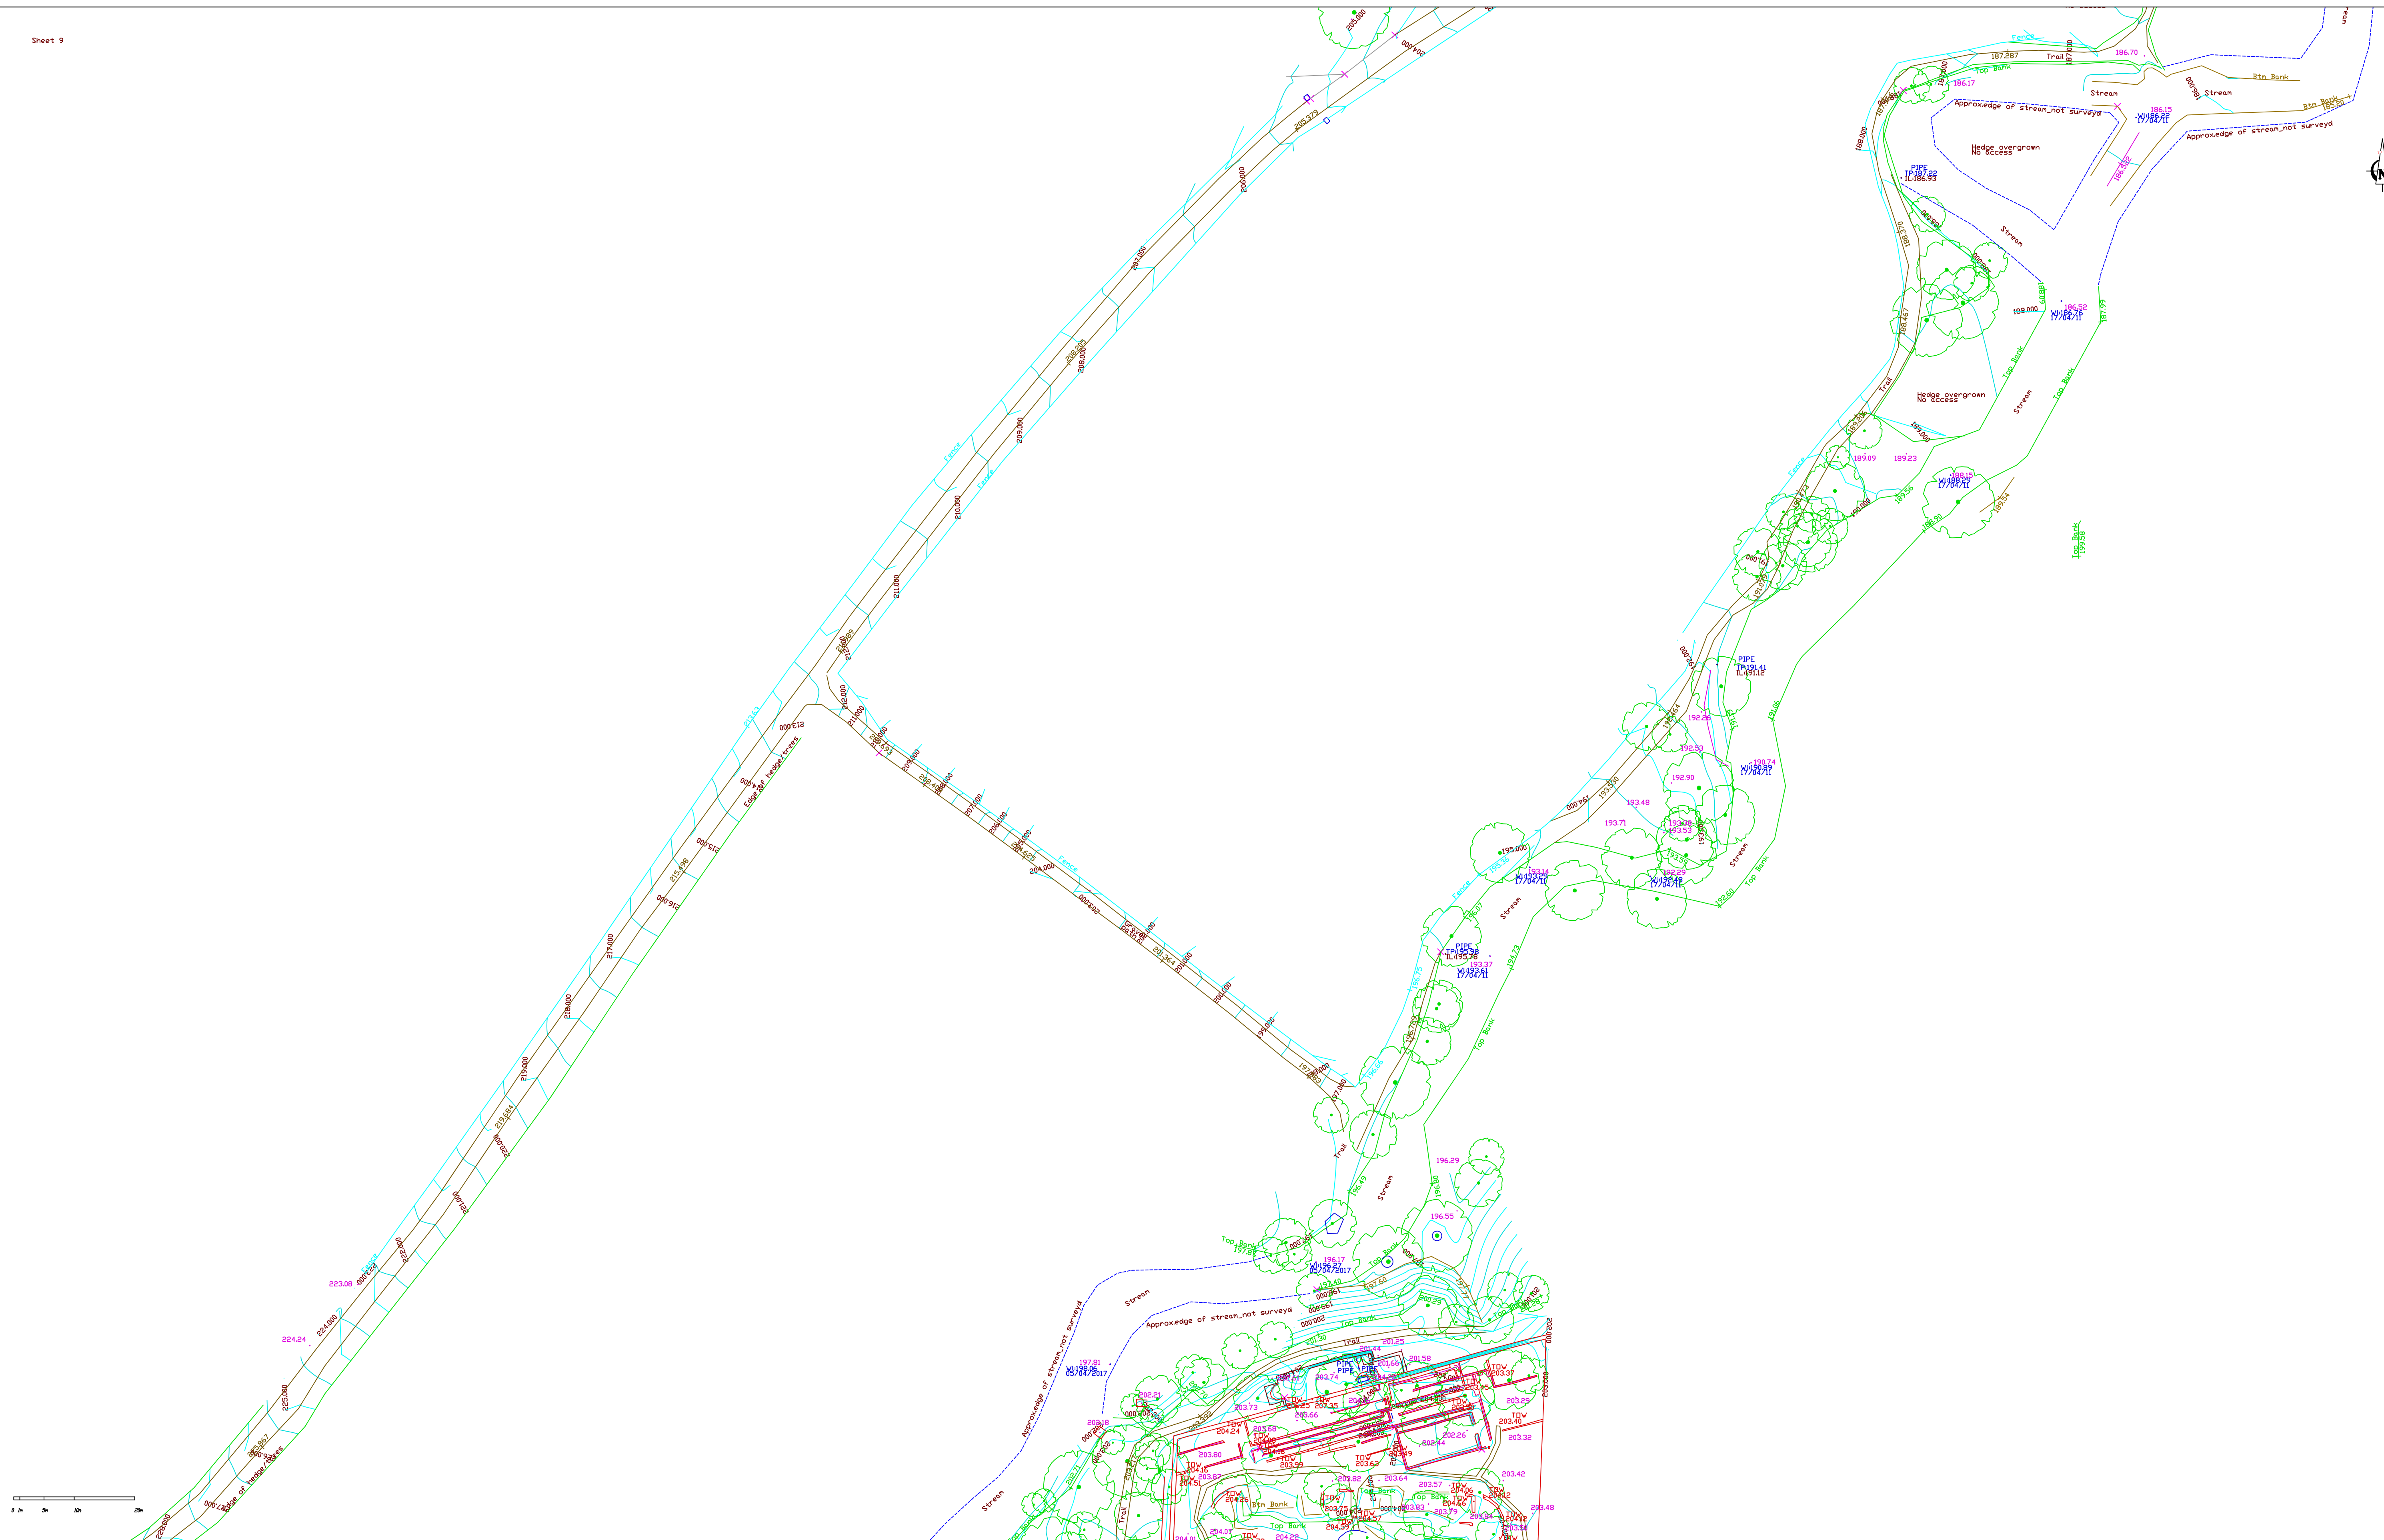


KEY	
	Fence
	Hedge
	Botn of bank
	Rail
	Road marking solid
	Road marking dashed
	Path
	Surface
	Steps
	Botn of kerb
	Furniture
	Building
	Top of bank
	Water edge
	Road marking solid
	Contours
	Inspection chamber
	Eircon
	Gully
	Hydrant
	Stop valve
	Gas valve
	Armstrong Junction
	Cable
	Circular manhole
	Square manhole
	Electricity pole
	Telegraph pole
	Road sign
	Lamp post
	Traffic light
	Service marker
	Pole stay
	Circular bollard
	Square bollard
	Station
	Ridge Building ridge height
	Eave Building eave height
	TDW Top of wall
	TDF Top of fence
	TDV Top of tree




Notes:
 # The Survey was produced for original clients specification at the of instruction.
 # If the survey is to be used by any other parties, or for purposes other than those originally considered, further details or higher accuracies may be required - Please contact PCA
 # PCA take no responsibility for additions made by third parties to survey.
 # Accuracy and amount of detail is based on scale of mapping.
 # Drainage pipe sizes (where shown) have been gauged from the surface for safety reasons and should be regarded as approximate only.
 Note: Accuracy of survey to plot scale

PAUL CORRIGAN & ASSOCIATES
 Hillcrest House, Hillcrest Road
 Sandymount, Dublin 18
 tel: (+353 1) 2156000
 fax: (+353 1) 2156301
 info@pca.ie

Grid	ITM	Job No.	170404PJ
Levels	Main Head	Date	11/08/2017
Scale	1:5000M or 1:10000M AS	Drawn	VJ
Revision	Key	Checked	AV

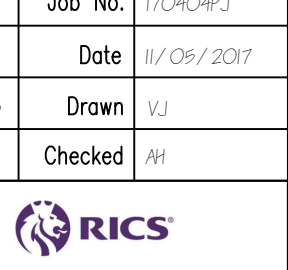

SHEET 9
 MASSEYS WOOD
 SITE SURVEY

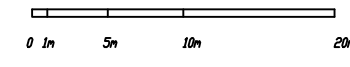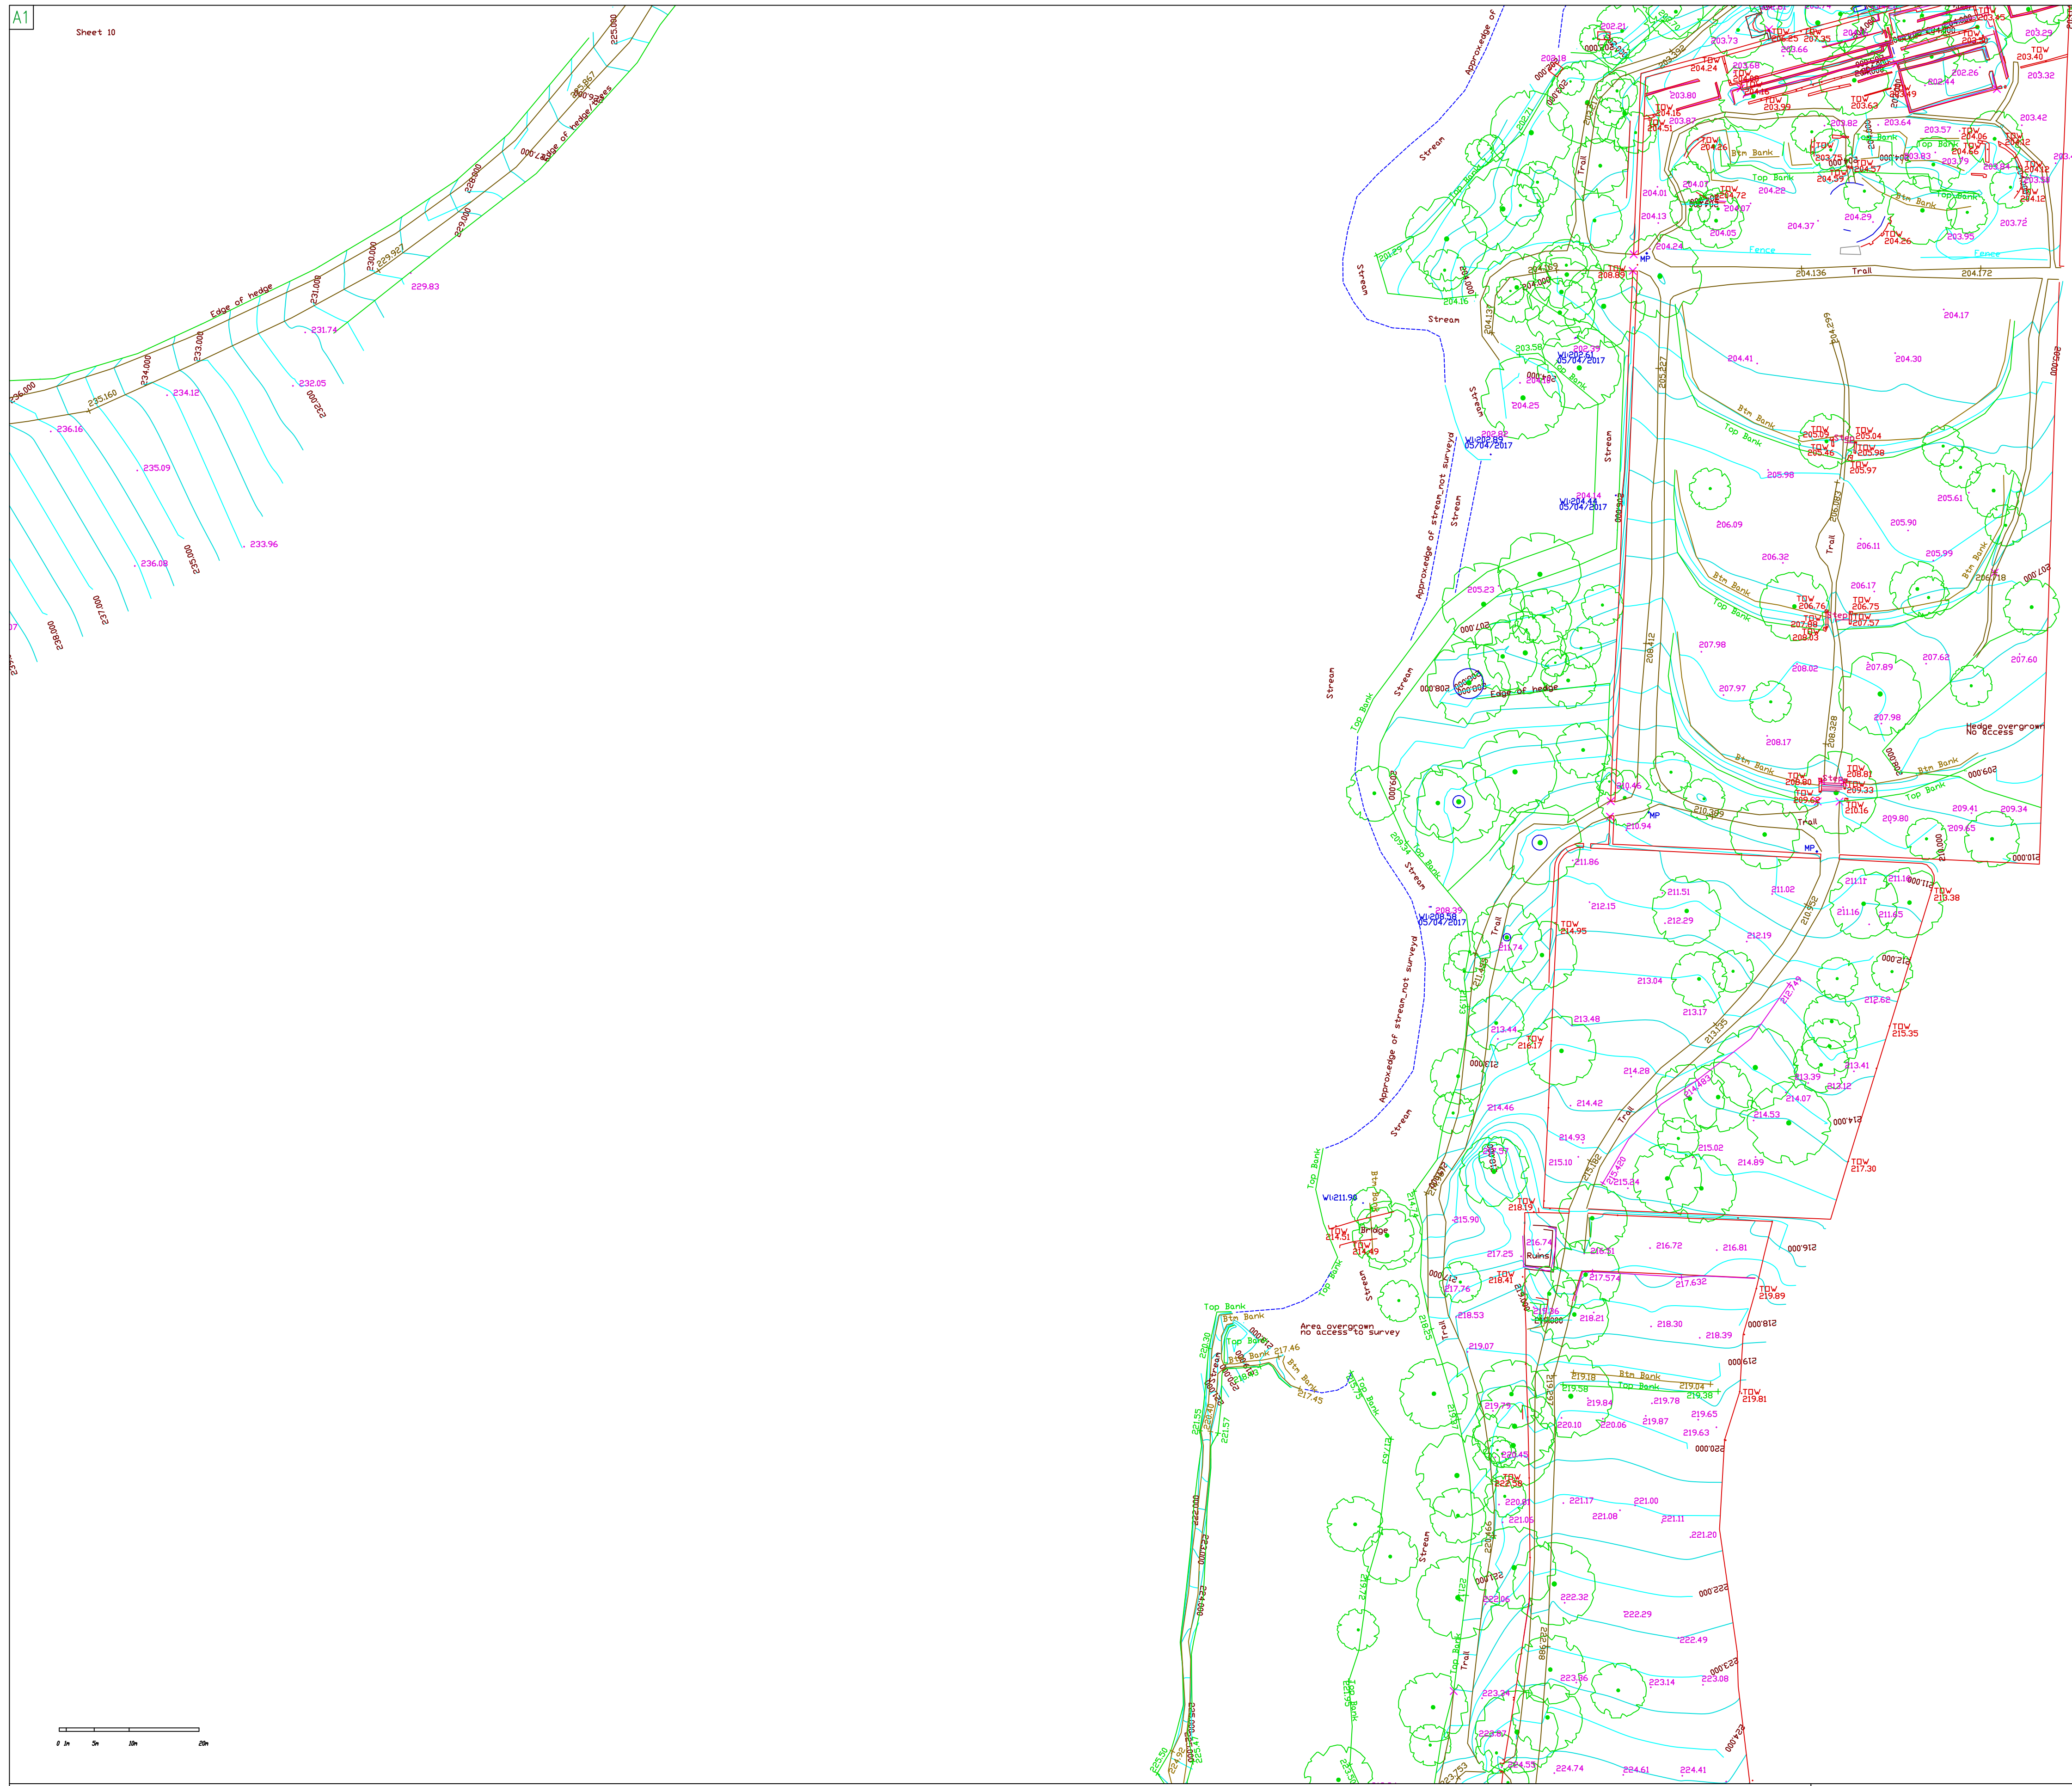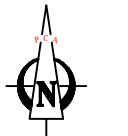


KEY	
	Fence
	Hedge
	Btm of bank
	Rail
	Road
	Wall
	Track
	Gate
	Path
	Surface
	Steps
	Top of kerb
	Btm of kerb
	Furniture
	Stitch
	Btm of kerb
	Arcco
	Building
	Top of bank
	Water edge
	Road marking solid
	Contours
	Inspection chamber
	Elcon
	Gully
	Hydrant
	Stop valve
	Gas valve
	Armstrong Junction
	Cable
	Circular manhole
	Square manhole
	Electricity pole
	Telegraph pole
	Road sign
	Lamp post
	Traffic light
	Service marker
	Pole stay
	Circular bollard
	Square bollard
	Station
	Roof Building ridge height
	Eave Building eave height
	TDW Top of wall
	TDV Top of fence
	TDT Top of tree




Notes:
 # This survey was produced for original clients specification at the instruction.
 # If the survey is to be used by any other parties, or for purposes other than those originally considered, further details or higher accuracies may be required - Please contact PCA
 # PCA take no responsibility for additions made by third parties to survey.
 # Accuracy and amount of detail is based on scale of mapping.
 # Drainage pipe sizes (where shown) have been gauged from the surface for safety reasons and should be regarded the surface for safety reasons and should be regarded as approximate only.
 Note: Accuracy of survey to plot scale

PAUL CORRIGAN & ASSOCIATES
 Hillcrest House, Hillcrest Road
 Sandymount, Dublin 18
 Tel: (+353) 1 2156300
 Fax: (+353) 1 2156301
 info@pca.ie

Grid	ITM	Job No.	170404PJ
Levels	Main Head	Date	11/08/2017
Scale	1:500BM or 1:1000BAS	Drawn	VJ
Revision	Key	Checked	AV

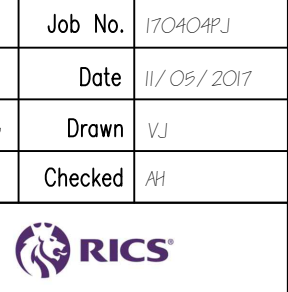

SHEET 10
 MASSEYS WOOD
 SITE SURVEY

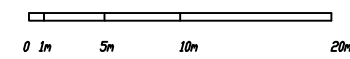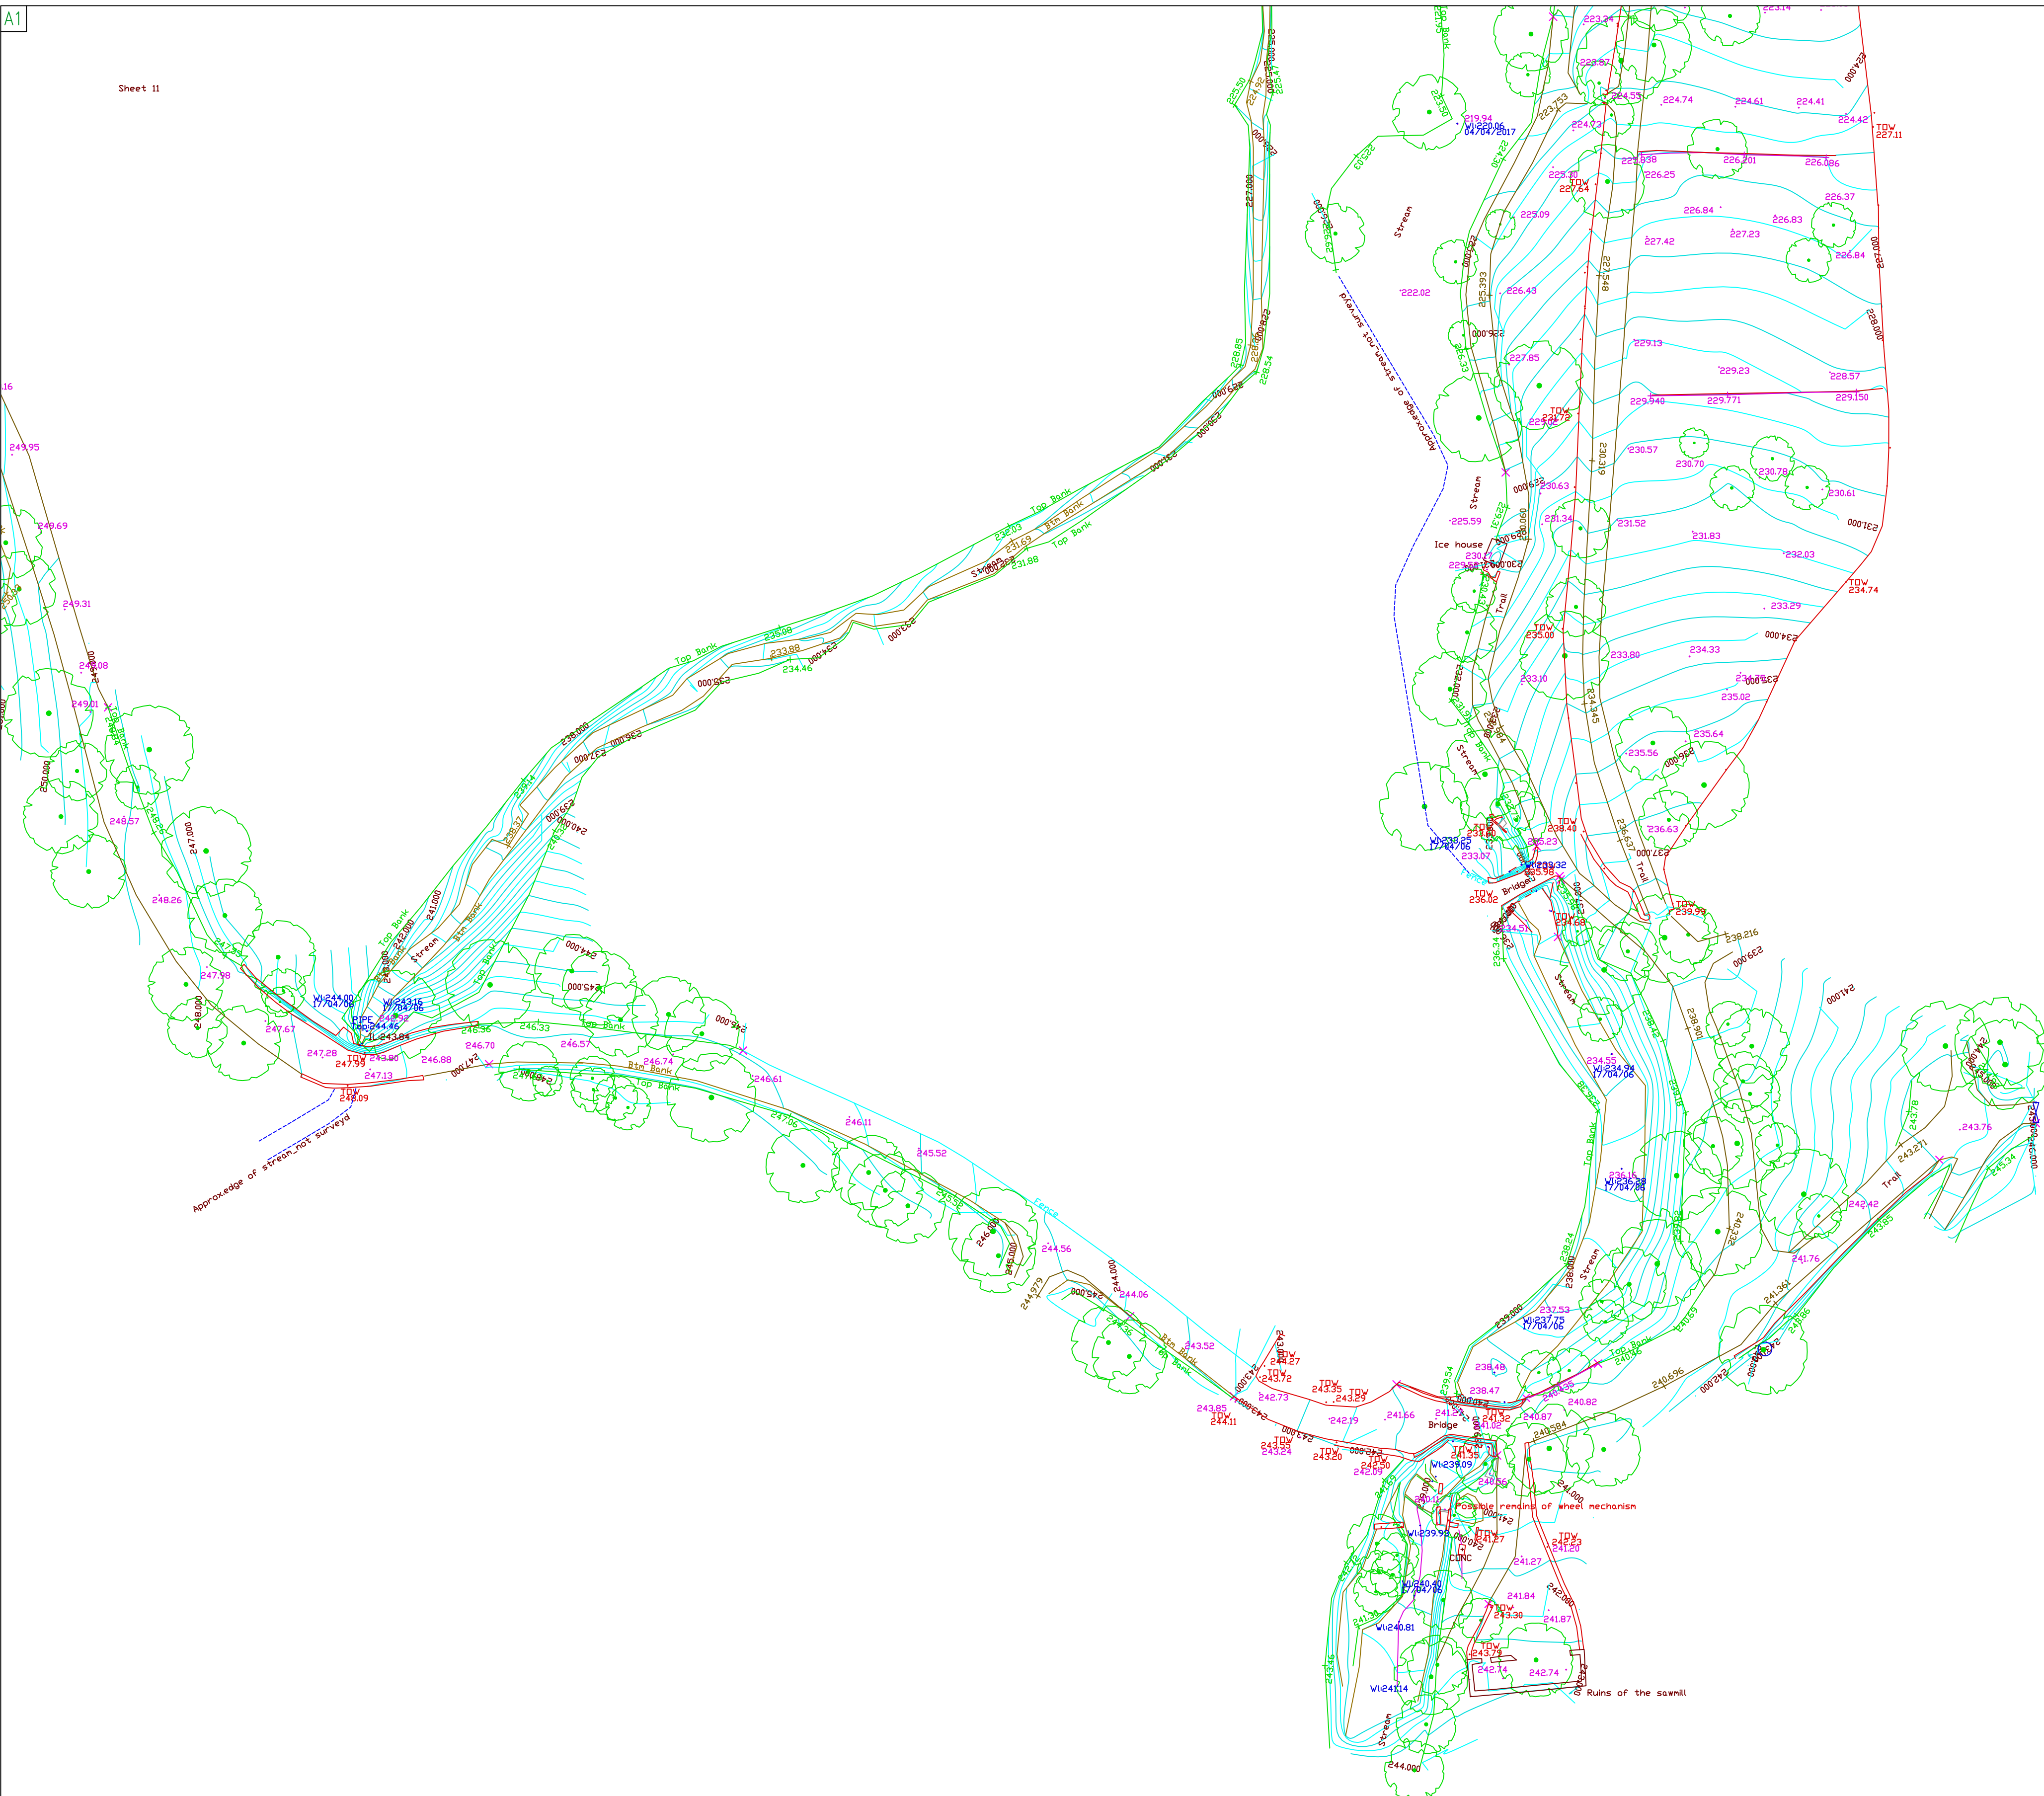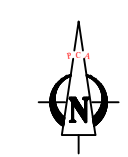

KEY

- | | | | | | | | | | |
|-------------|-------------|-------------|--------------------|---------------------|--------------------|--------------------|------------------|------------------|---------------------------|
| Fence | Hedge | Btm of bank | Rail | Road marking solid | Inspection chamber | Gas valve | Electricity pole | Service marker | Building ridge height |
| Road | Wall | Track | Gate | Road marking dashed | Ercan | Armstrong Junction | Telegraph pole | Pole stay | Eave building eave height |
| Path | Surface | Steps | Top of kerb | Road marking dashed | Gully | Cable | Road sign | Circular bollard | TDW Top of wall |
| Btm of kerb | Furniture | Bitch | Btm of kerb | Armo | Hydrant | Circular manhole | Lamp post | Square bollard | TDF Top of fence |
| Building | Top of bank | Water edge | Road marking solid | Contours | Stop valve | Square manhole | Traffic light | Station | TDI Top of tree |

Notes:

- # This Survey was produced for original clients specification at the time of instruction.
- # If the survey is to be used by any other parties, or for purposes other than those originally considered, further details or higher accuracies may be required - Please contact PCA
- # PCA take no responsibility for additions made by third parties to survey.
- # Accuracy and amount of detail is based on scale of mapping.
- # Drainage pipe sizes (where shown) have been gauged from the surface for safety reasons and should be regarded the surface for safety reasons and should be regarded as approximate only.

Note: Accuracy of survey to plot scale

PAUL CORRIGAN & ASSOCIATES
 Hillcrest House, Hillcrest Road
 Sandymount, Dublin 18
 Tel: (+353) 1 2156000
 Fax: (+353) 1 2156301
 info@pca.ie

Grid	ITM	Job No.	170404PJ
Levels	Main Head	Date	11/08/2017
Scale	1:500 OR 1:1000 BAS	Drawn	VJ
Revision	Key	Checked	AV



SHEET 11
 MASSEYS WOOD
 SITE SURVEY