


SECTION A PLAN



PROTECTED HABITAT AREA ALONG GLENDOO BROOK/CORRIDOR (IN GREEN) - ACCESS DETERRED/RESTRICTED

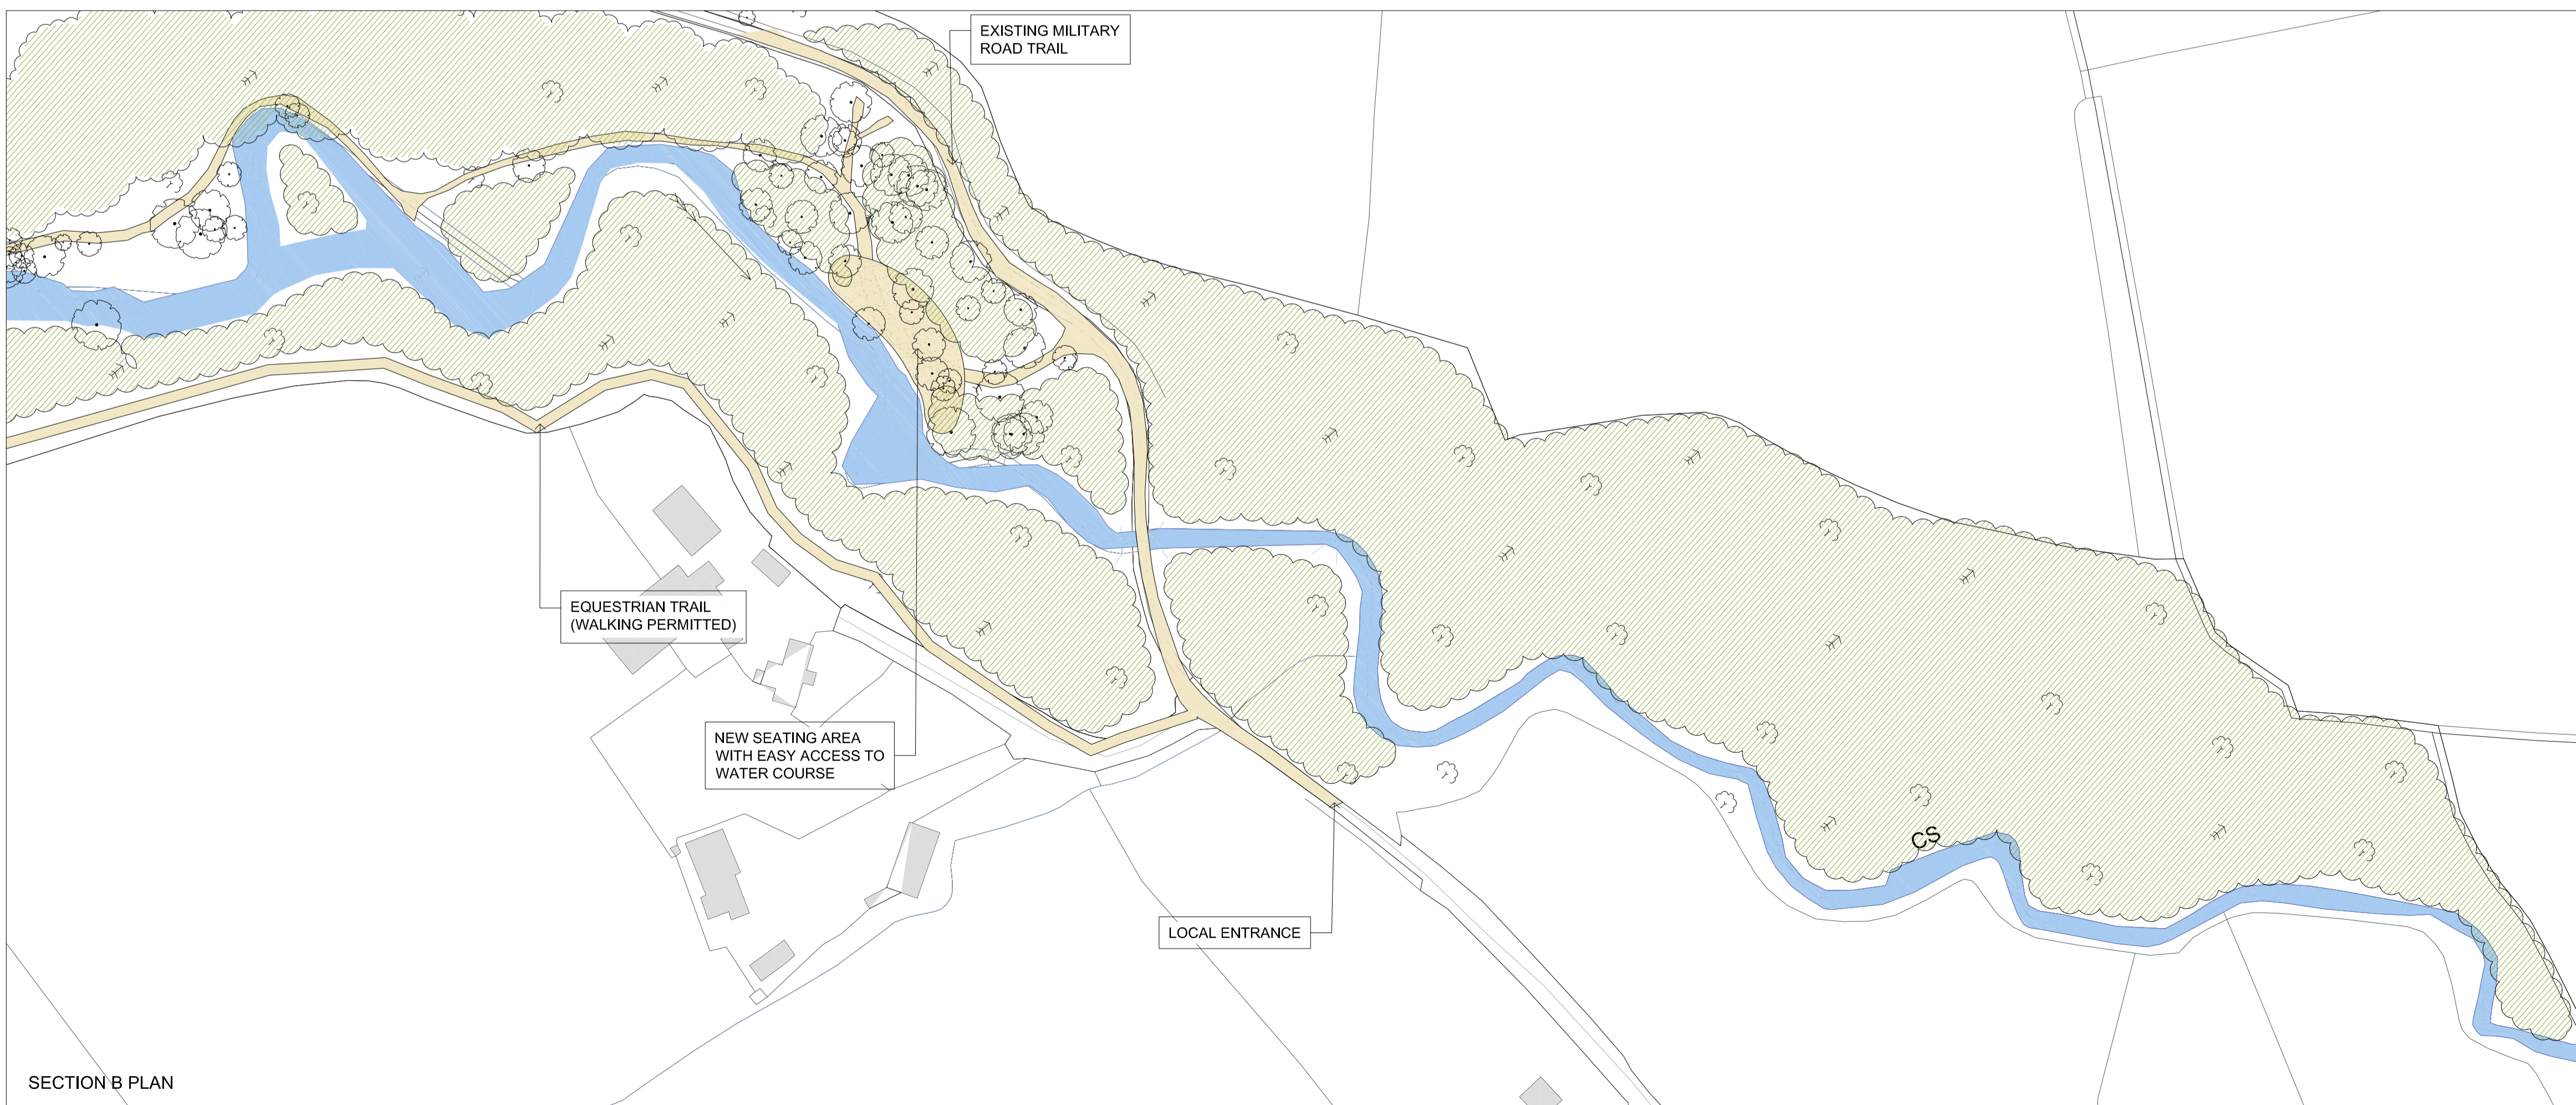

SECTION B PLAN

KEY


	New 1.2m High Estate Fencing to steep banks along Glendoo Brook and where appropriate to limit direct access to Brook		Woodland Meadow Grass
	Existing Broad-leaved Woodland		Seating Areas - Expanded gravel area furnished with logs for seating informally
	Trails in Rolled Dust		
	Glendoo Brook		

NOTES:
DRAWINGS ISSUED FOR PLANNING PURPOSES ONLY.
LANDSCAPE IS SUBJECT TO APPROVAL OF THE PLANNING AUTHORITY.

REV	DATE	AMENDMENT

CUNNANE STRATTON REYNOLDS
LAND PLANNING & DESIGN

DUBLIN OFFICE
3 MOLESWORTH PLACE DUBLIN 2
TEL 01 661 0419 FAX 01 661 0431
EMAIL info@csrlandplan.ie

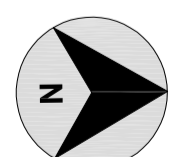

PROJECT: DUBLIN MOUNTAINS VISITOR CENTRE	DATE: JUNE 2017
DRAWING: GLENDOO BROOK CORRIDOR, MASSEYS WOODS	SCALE: 1:1000 @ A1
CHECKED:	DRAWN: DM
CHECKED:	DOL
DRAWING NO: 16508-2-103	